

FOWLER SPEC



BUILDER CONTACT INFO	ELECTRICAL NOTES	PLUMBING NOTE	PAINING NOTES
GENERAL NOTES	FLOORING NOTES	TRIM NOTES	DRYWALL NOTES

It is the responsibility of the builder to assure that all work is in accordance with the latest edition of all applicable National, State, and Local Building Codes. It is the responsibility of the builder to check all dimension and details for overall accuracy appropriate to the local on site conditions. The draftsman is not an architectural firm and stands no liability for structural or architectural design integrity. Every effort has been made to ensure all dimensions are correct and governmental regulations have been met. If an error or omission does occur it is the sole responsibility of the contractor to correct the error and not the responsibility of the draftsman. This plan has been prepared for the contractor and the Draftsman has no knowledge of, or is responsible for, any copy right infringement. The contractor takes sole responsibility for everything on this plan.










FOWLER SPEC
COVER

SCALE : 1/4"=1'

JANUARY 5TH, 2022

A0

MONO-SLAB

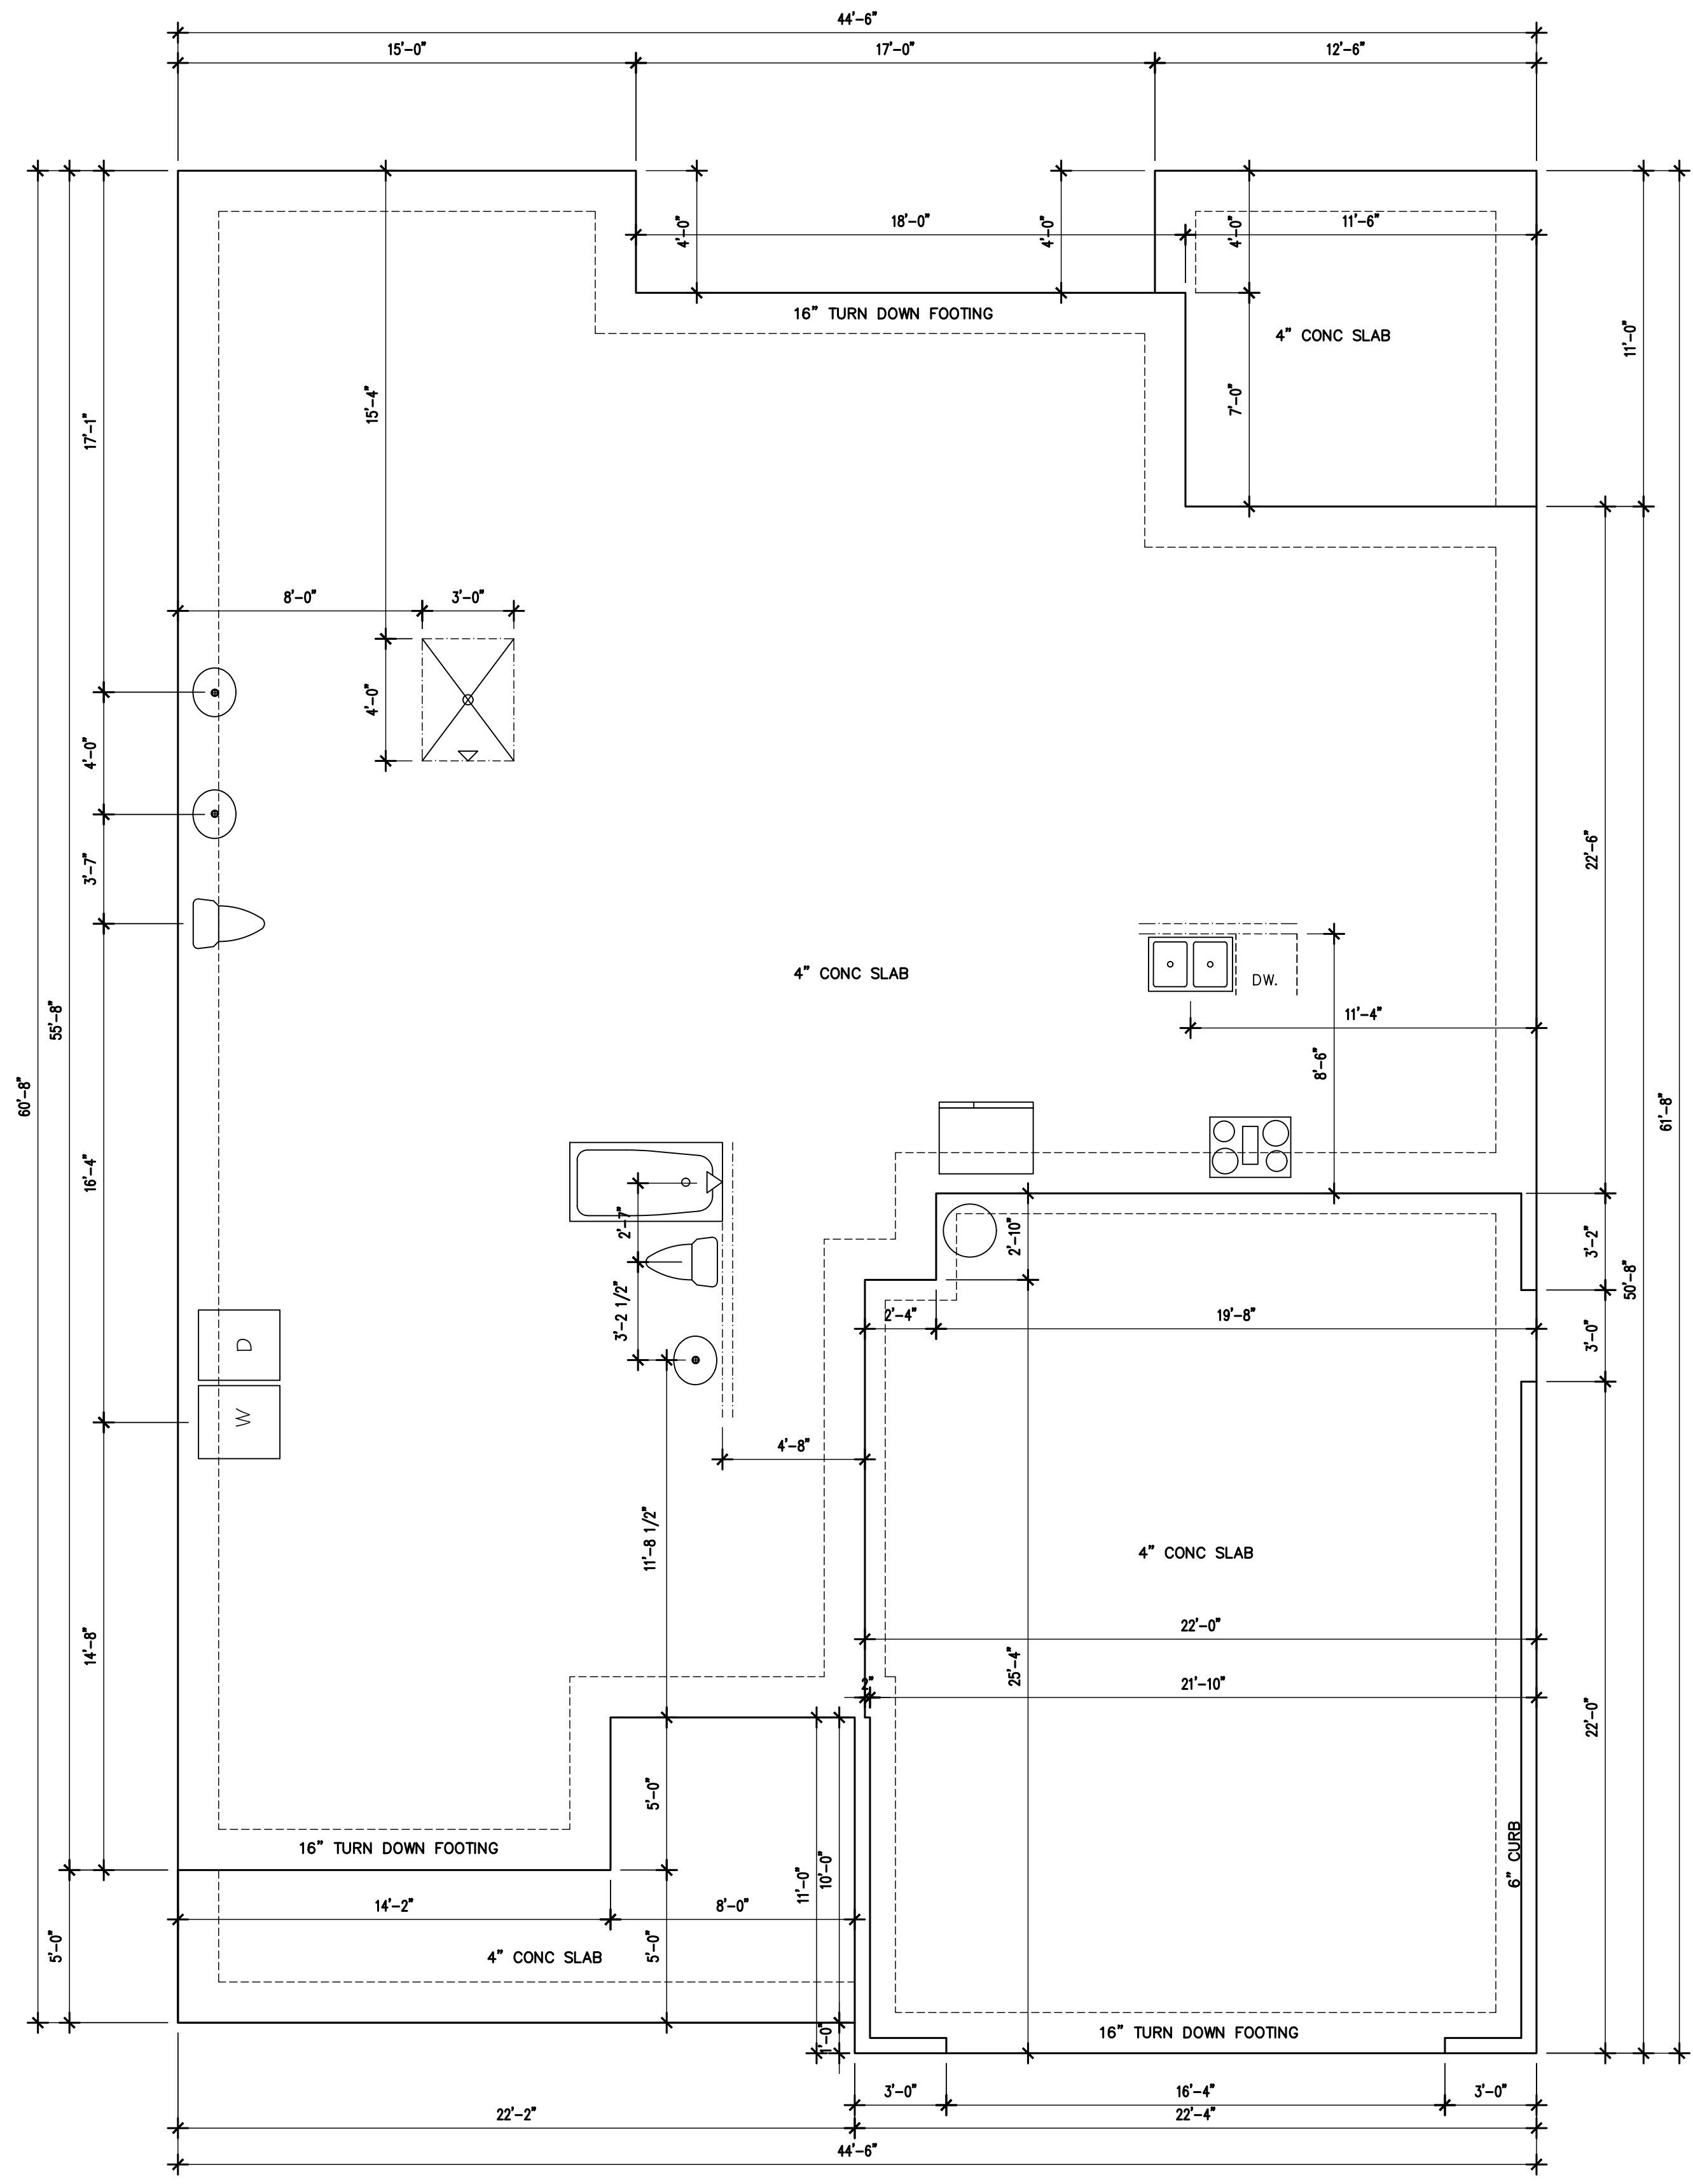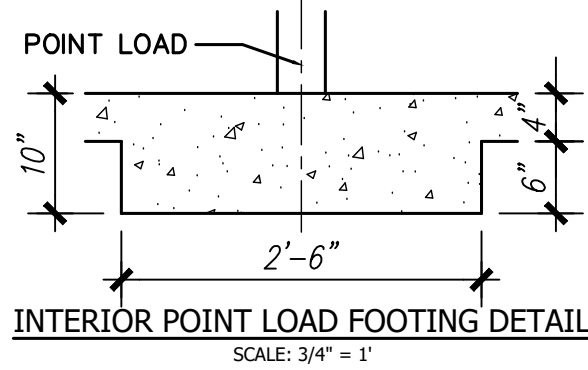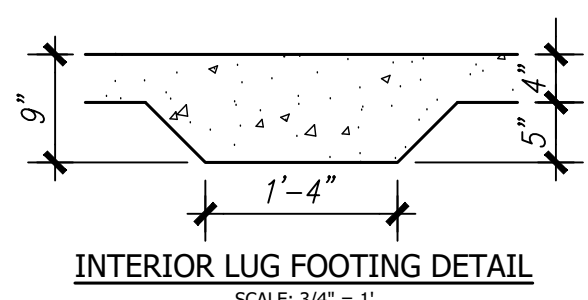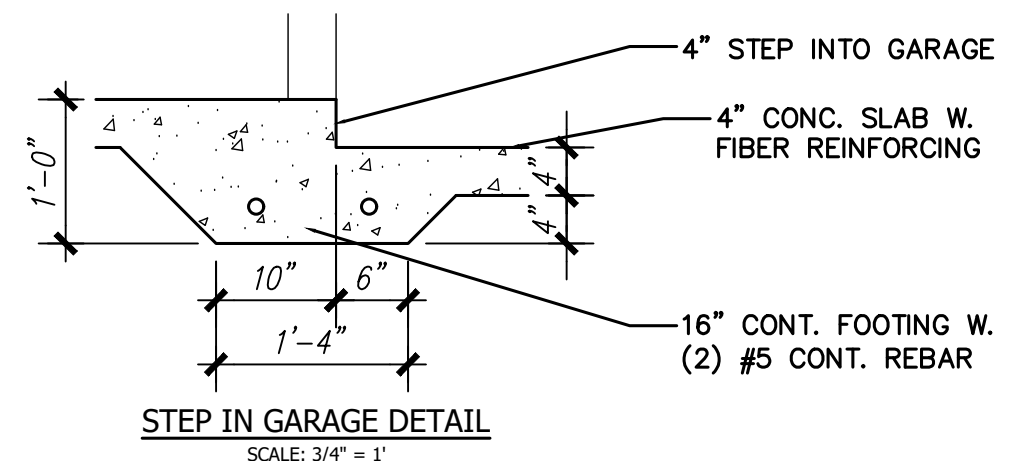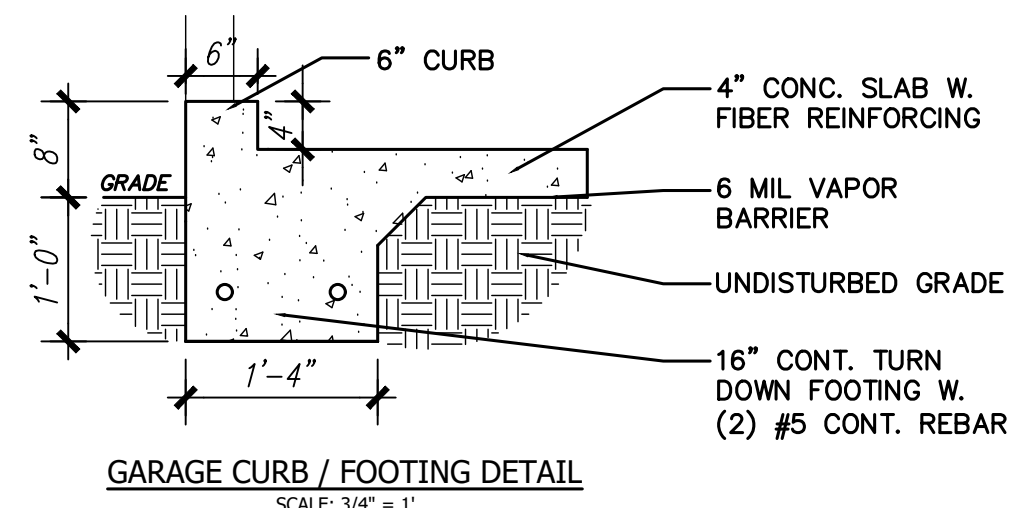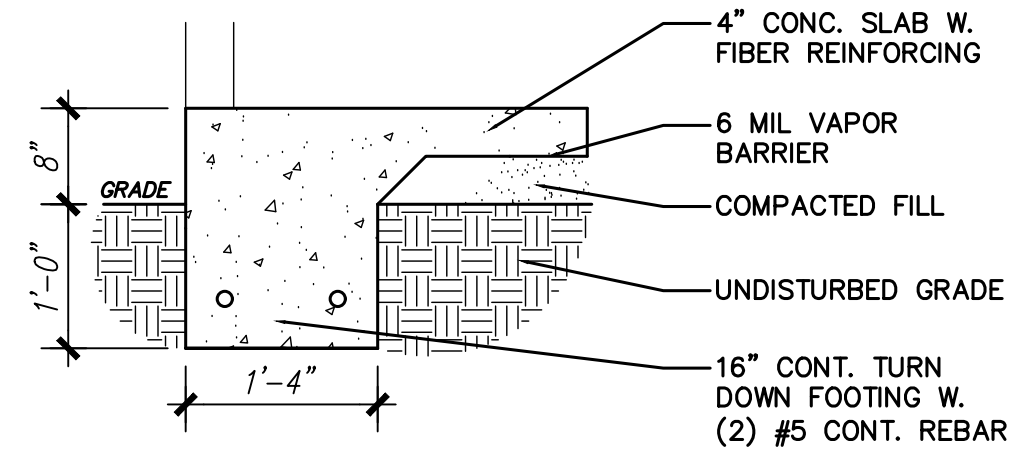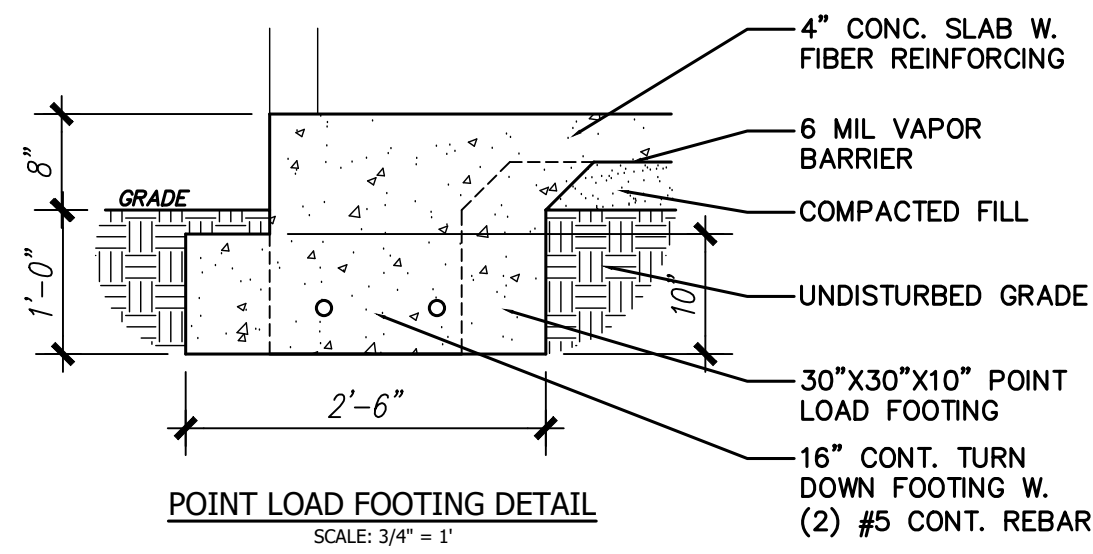

FOUNDATION PLAN
SCALE: 1/4" = 1'-0"
INT. LUG FOOTINGS TBD BY TRUSS LAYOUT

It is the responsibility of the builder to assure that all work is in accordance with the latest edition of all applicable National, State, and Local Building Codes. It is the responsibility of the builder to check all dimension and details for overall accuracy appropriate to the local on site conditions. The draftsman is not an architectural firm and stands no liability for structural or architectural integrity. Every effort has been made to ensure all dimensions are correct and governmental regulations have been met. If an error or omission does occur it is the sole responsibility of the contractor to correct the error and not the responsibility of the draftsman. This plan has been prepared for the contractor and the Draftsman has no knowledge of, or is responsible for, any copy right infringement. The contractor takes sole responsibility for everything on this plan.


J Lee Designs
Dream. Create. Live.

FOWLER SPEC FOUNDATION

SCALE : 1/4"=1'

JANUARY 5TH, 2022

A1

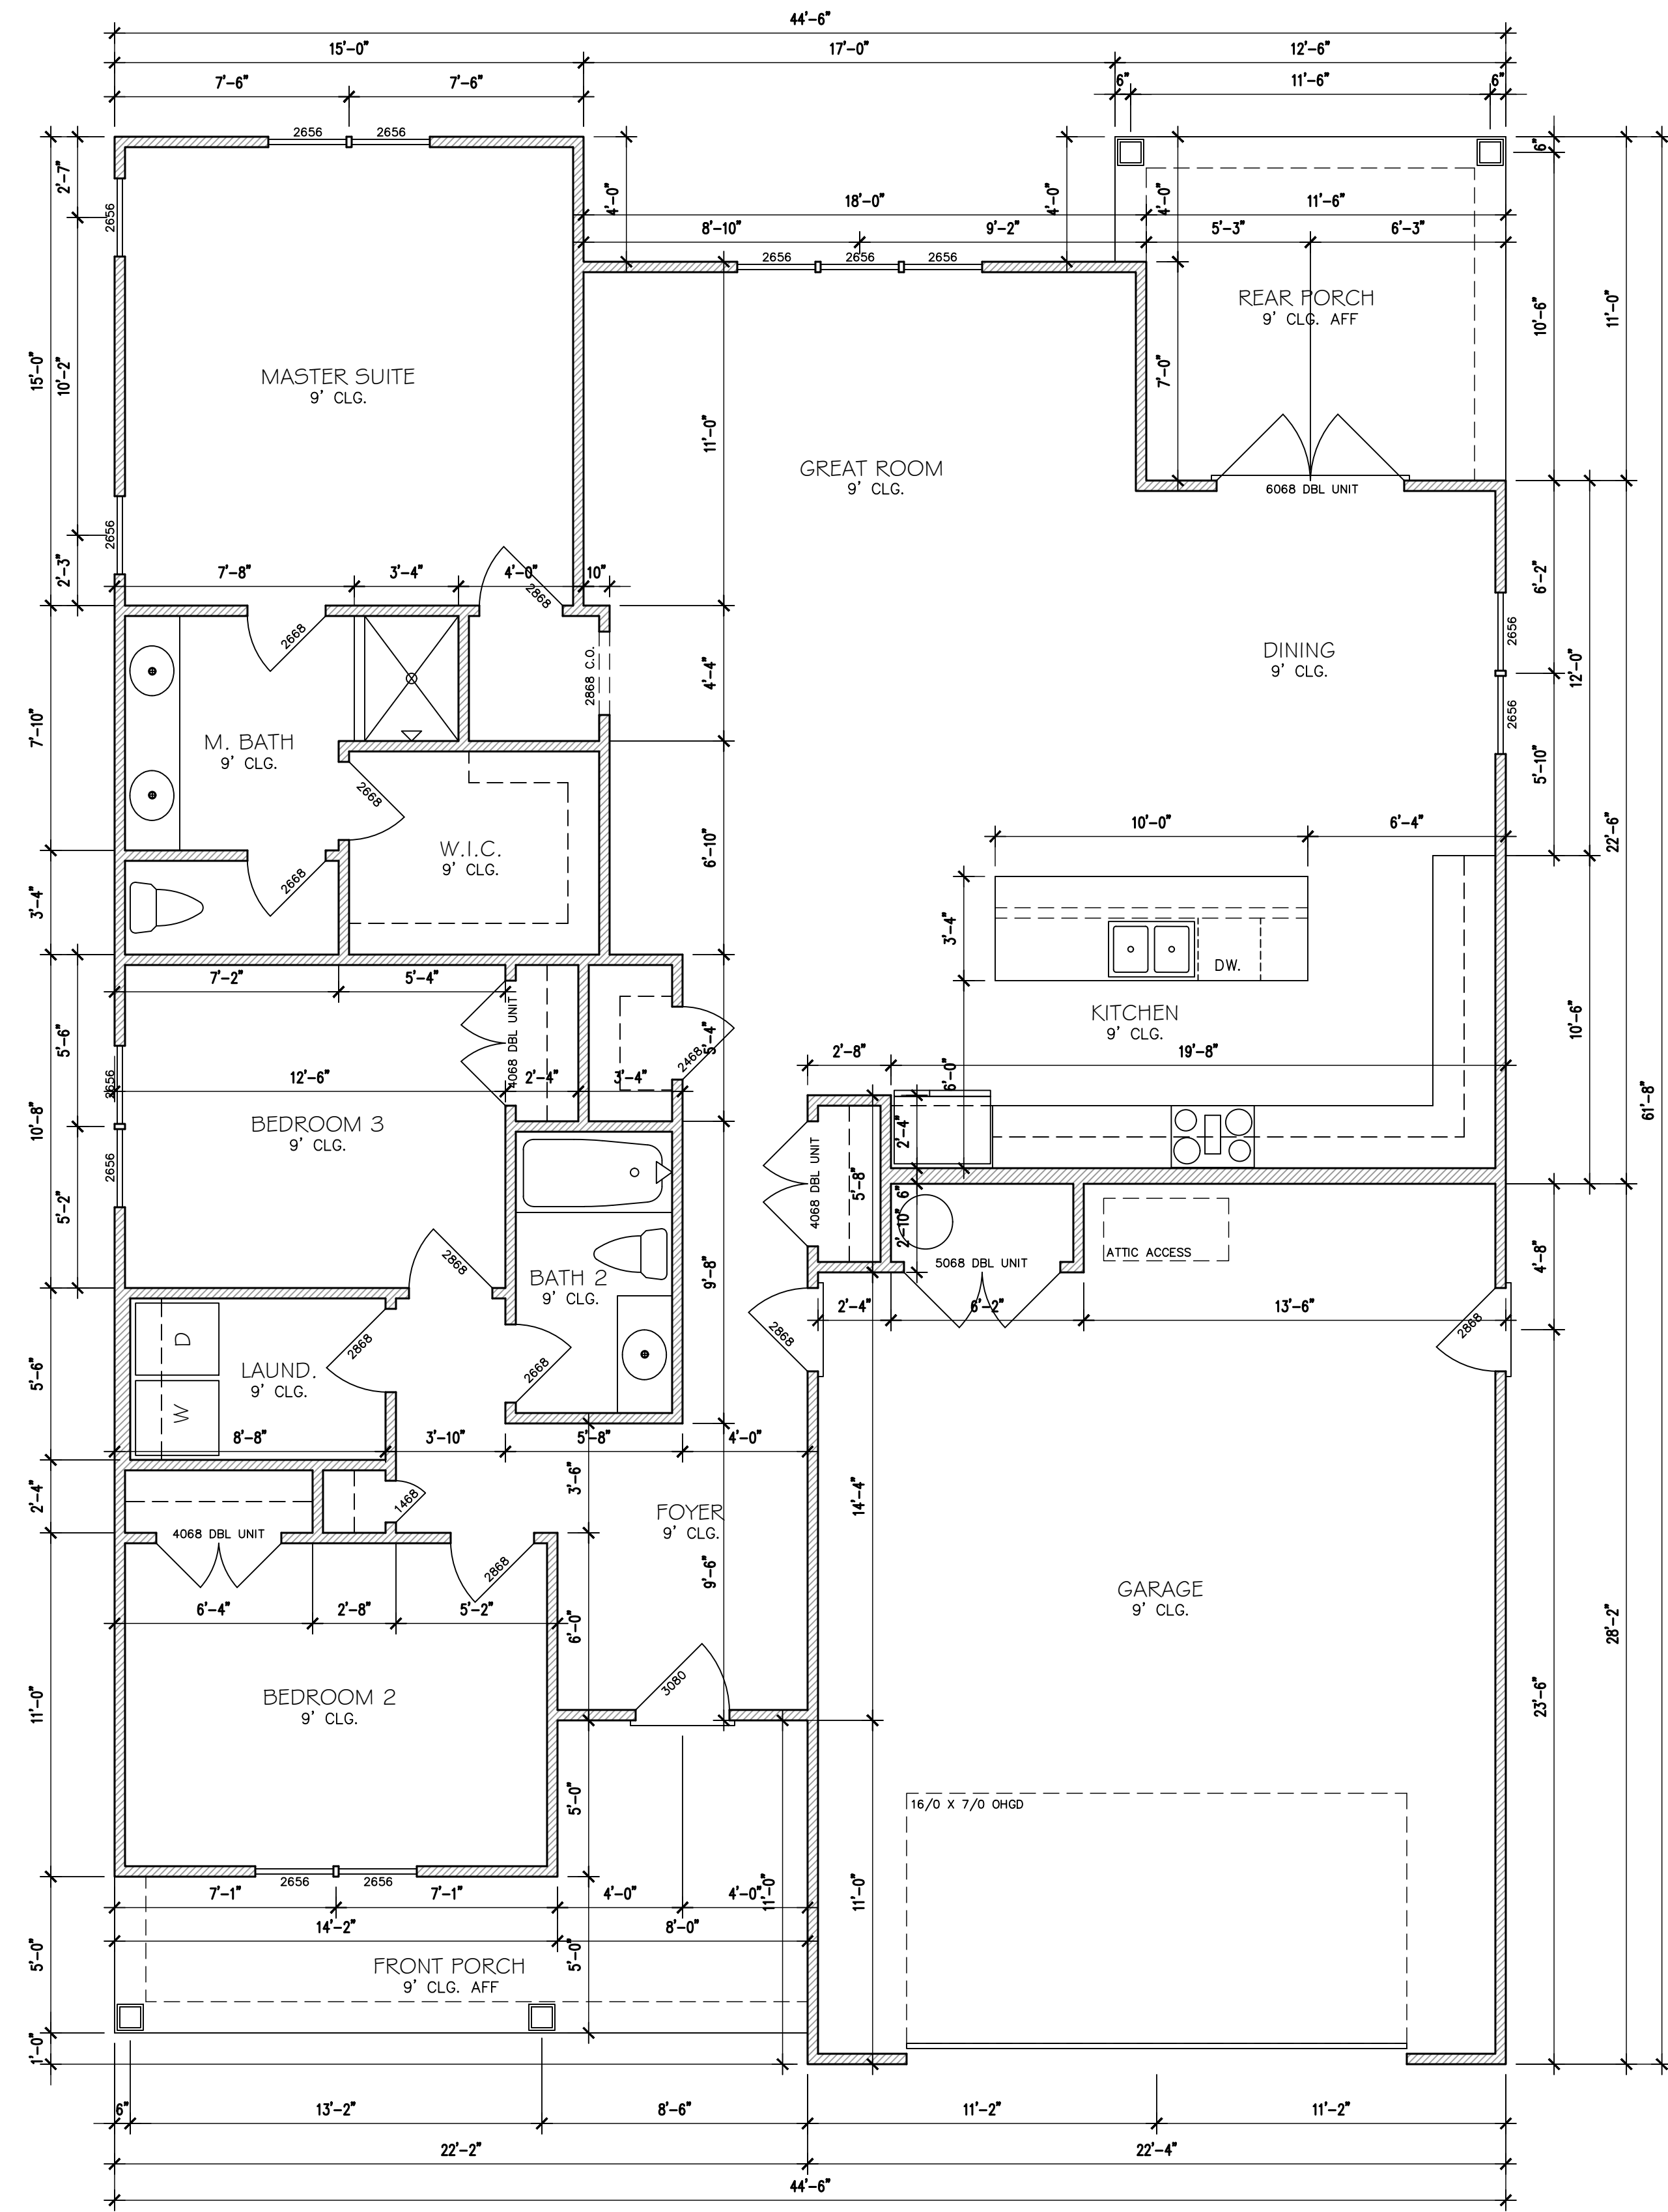


FLOOR PLAN 1/4" = 1'-0"

GROUND FLOOR 1754 sq. ft. FRONT PORCH 151 sq. ft.
 GARAGE 619 sq. ft. REAR PORCH 131 sq. ft.

It is the responsibility of the builder to assure that all work is in accordance with the latest edition of all applicable National, State, and Local Building Codes. It is the responsibility of the builder to check all dimension and details for overall accuracy appropriate to the local on site conditions. The draftsman is not an architectural firm and stands no liability for structural or architectural integrity. Every effort has been made to ensure all dimensions are correct and governmental regulations have been met. If an error or omission does occur it is the sole responsibility of the contractor to correct the error and not the responsibility of the draftsman. This plan has been prepared for the contractor and the Draftsman has no knowledge of, or is responsible for, any copy right infringement. The contractor takes sole responsibility for everything on this plan.

J Lee Designs
 Dream. Create. Live.

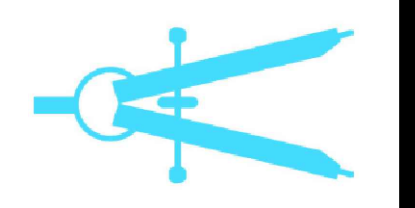

FOWLER SPEC
 FLOOR PLAN

SCALE : 1/4"=1'

JANUARY 5TH, 2022

A2



FRONT ELEVATION

1/4" = 1'-0"




REAR ELEVATION

1/4" = 1'-0"

It is the responsibility of the builder to assure that all work is in accordance with the latest edition of all applicable National, State, and Local Building Codes. It is the responsibility of the builder to check all dimension and details for overall accuracy appropriate to the local on site conditions. The draftsman is not an architectural firm and stands no liability for structural or architectural design integrity. Every effort has been made to ensure all dimensions are correct and governmental regulations have been met. If an error or omission does occur it is the sole responsibility of the contractor to correct the error and not the responsibility of the draftsman. This plan has been prepared for the contractor and the Draftsman has no knowledge of, or is responsible for, any copy right infringement. The contractor takes sole responsibility for everything on this plan.

J Lee Designs
 Dream. Create. Live.

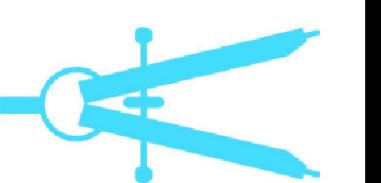


**FOWLER SPEC
 ELEVATIONS**

SCALE : 1/4"=1'

JANUARY 5TH, 2022


A3

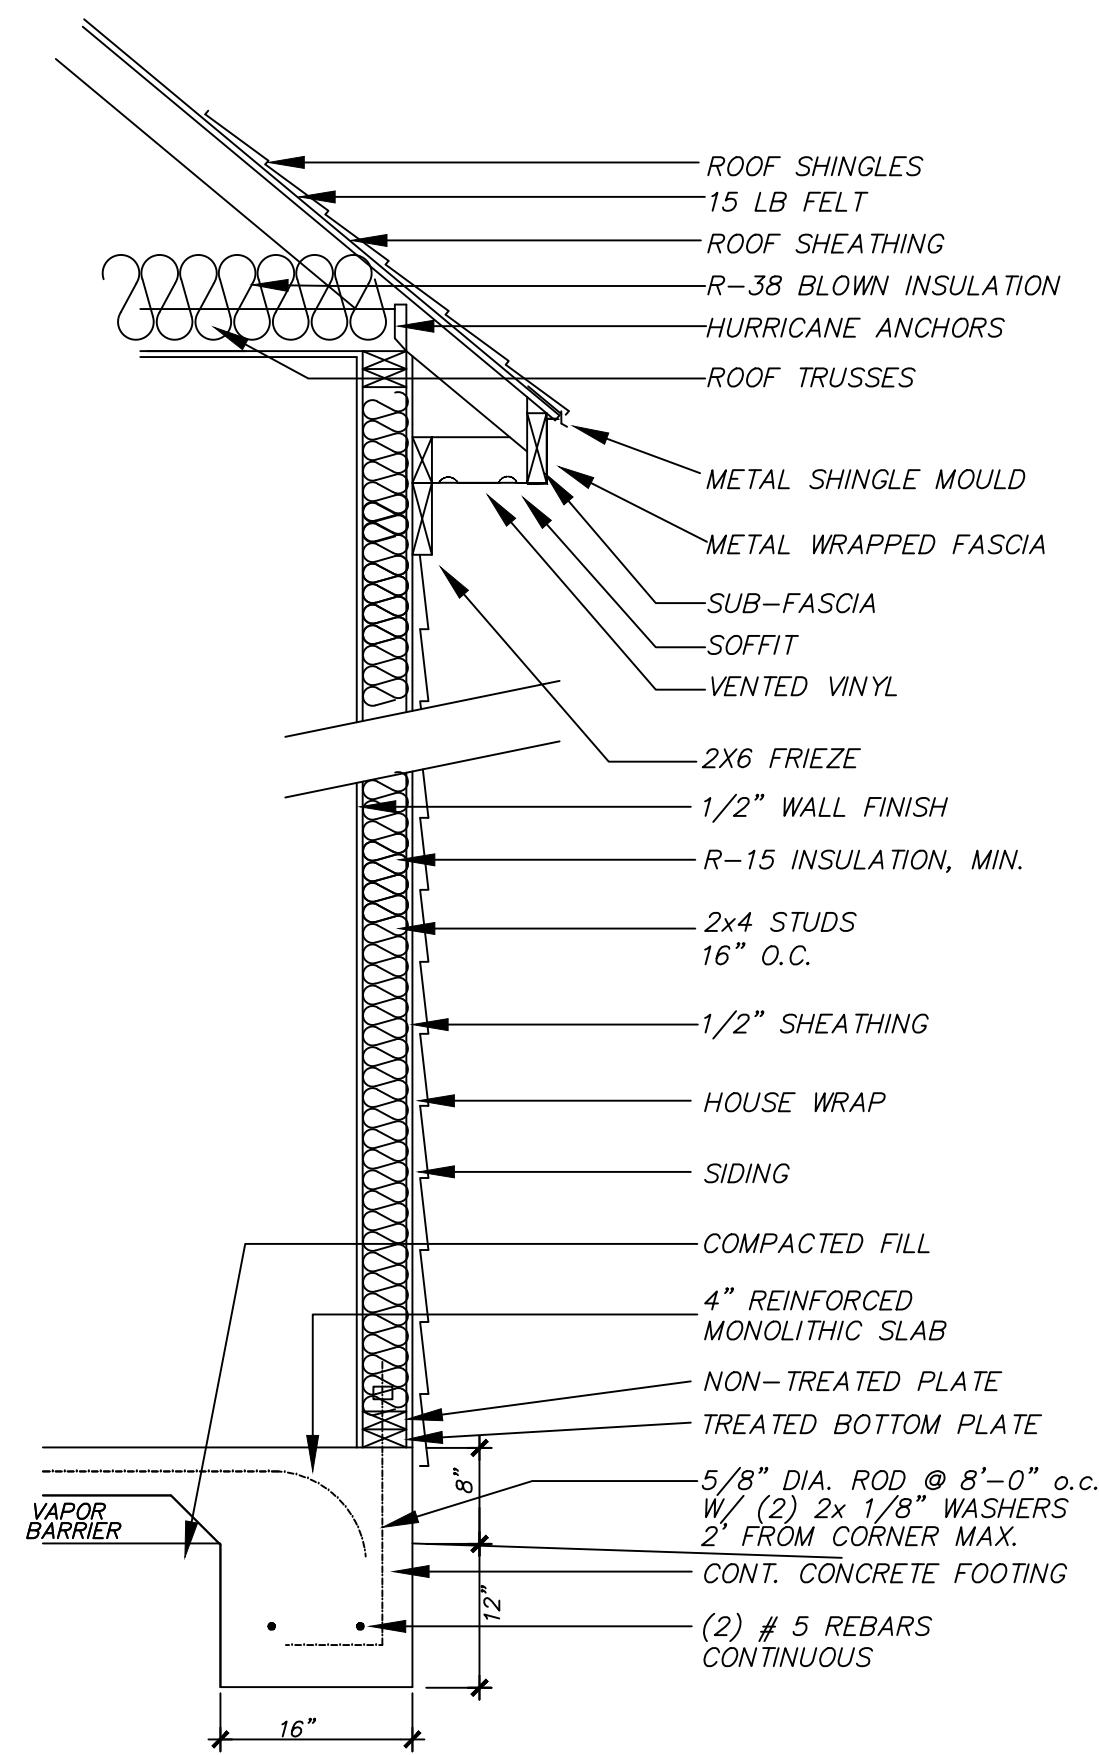

SIDING WALL SECTION
SCALE: 3/4"=1'-0"




LEFT ELEVATION 1/4" = 1'-0"

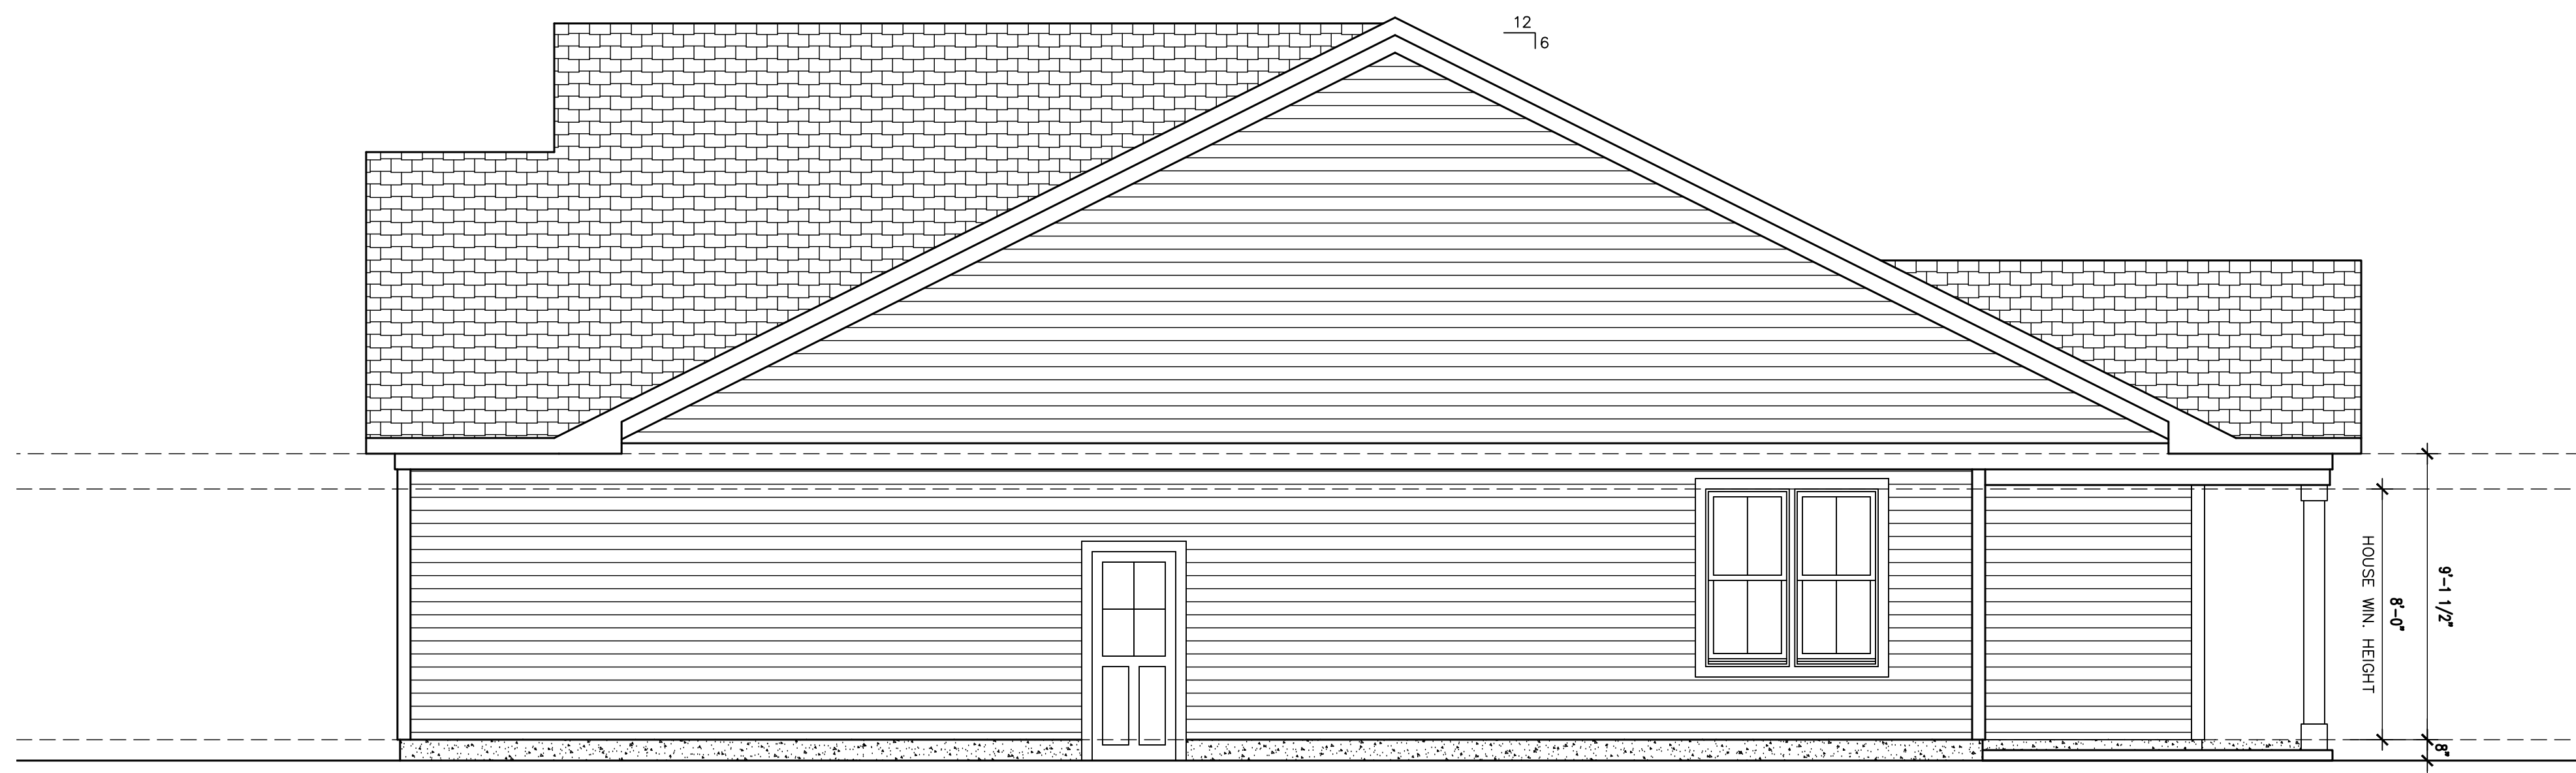

RIGHT ELEVATION 1/4" = 1'-0"

It is the responsibility of the builder to assure that all work is in accordance with the latest edition of all applicable National, State, and Local Building Codes. It is the responsibility of the builder to check all dimension and details for overall accuracy appropriate to the local site conditions. The draftsman is not an architectural firm and stands no liability for structural or architectural design integrity. Every effort has been made to ensure all dimensions are correct and governmental regulations have been met. If an error or omission does occur it is the sole responsibility of the contractor to correct the error and not the responsibility of the draftsman. This plan has been prepared for the contractor and the Draftsman has no knowledge of, or is responsible for, any copy right infringement. The contractor takes sole responsibility for everything on this plan.

J Lee Designs
Dream. Create. Live.

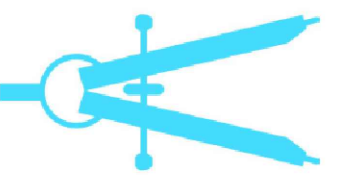


FOWLER SPEC
ELEVATIONS

SCALE : 1/4"=1'

JANUARY 5TH, 2022

A4

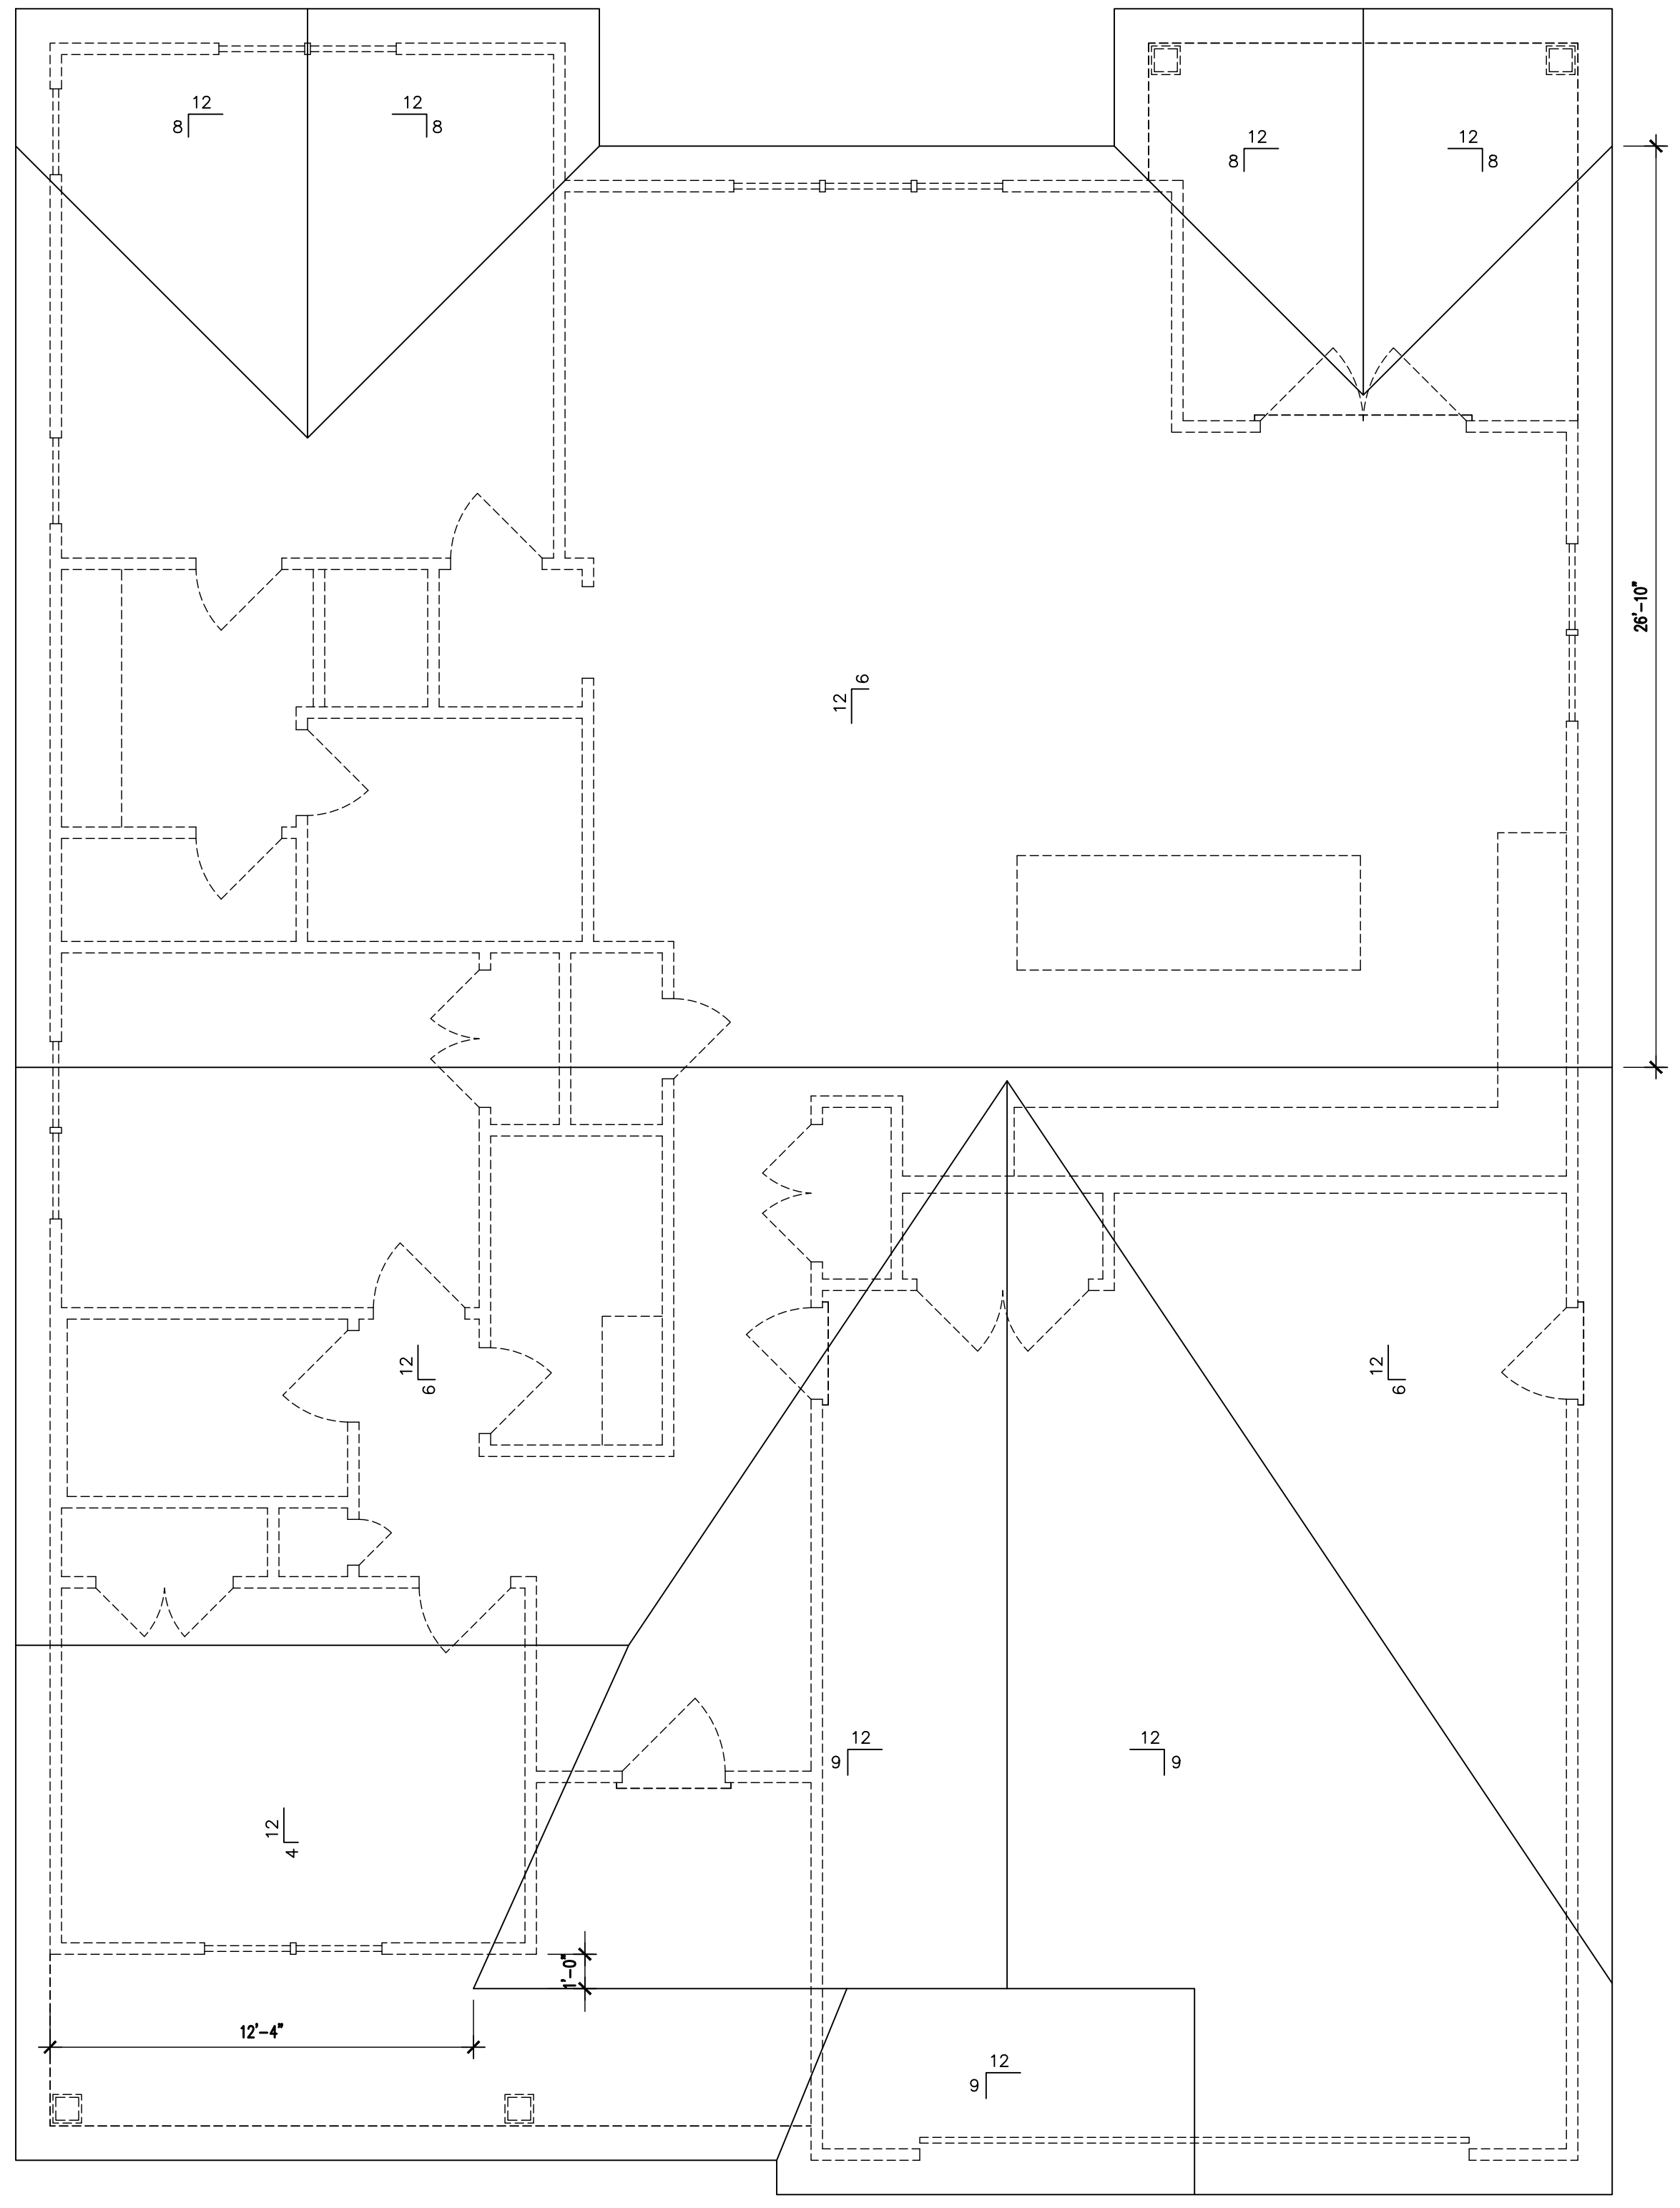

ROOF PLAN 1/4" = 1'-0"
 12" OVERHANGS U.N.O.

It is the responsibility of the builder to assure that all work is in accordance with the latest edition of all applicable National, State, and Local Building Codes. It is the responsibility of the builder to check all dimension and details for overall accuracy appropriate to the local on site conditions. The draftsman is not an architectural firm and stands no liability for structural or architectural design integrity. Every effort has been made to ensure all dimensions are correct and governmental regulations have been met. If an error or omission does occur it is the sole responsibility of the contractor to correct the error and not the responsibility of the draftsman. This plan has been prepared for the contractor and the Draftsman has no knowledge of, or is responsible for, any copy right infringement. The contractor takes sole responsibility for everything on this plan.



FOWLER SPEC
ROOF PLAN

SCALE : 1/4"=1'

JANUARY 5TH, 2022

A5