

FOWLER RESIDENCE



BUILDER CONTACT INFO	ELECTRICAL NOTES	PLUMBING NOTE	PAINTING NOTES
GENERAL NOTES	FLOORING NOTES	TRIM NOTES	DRYWALL NOTES

It is the responsibility of the builder to assure that all work is in accordance with the latest edition of all applicable Nation, State, and Local Building Codes. It is the responsibility of the builder to check all dimension and details for overall accuracy appropriate to the local on site conditions. The draftsman is not an architectural firm and stands no liability for structural or architectural design integrity. Every effort has been made to ensure all dimensions are correct and governmental regulations have been met. If an error or omission does occur it is the sole responsibility of the contractor to correct the error and not the responsibility of the draftsman. This plan has been prepared for the contractor and the Draftsman has no knowledge of, or is responsible for, any copy right infringement. The contractor takes sole responsibility for everything on this plan.







FOWLER
COVER

SCALE : 1/4"=1'

JULY 1ST, 2021

A0

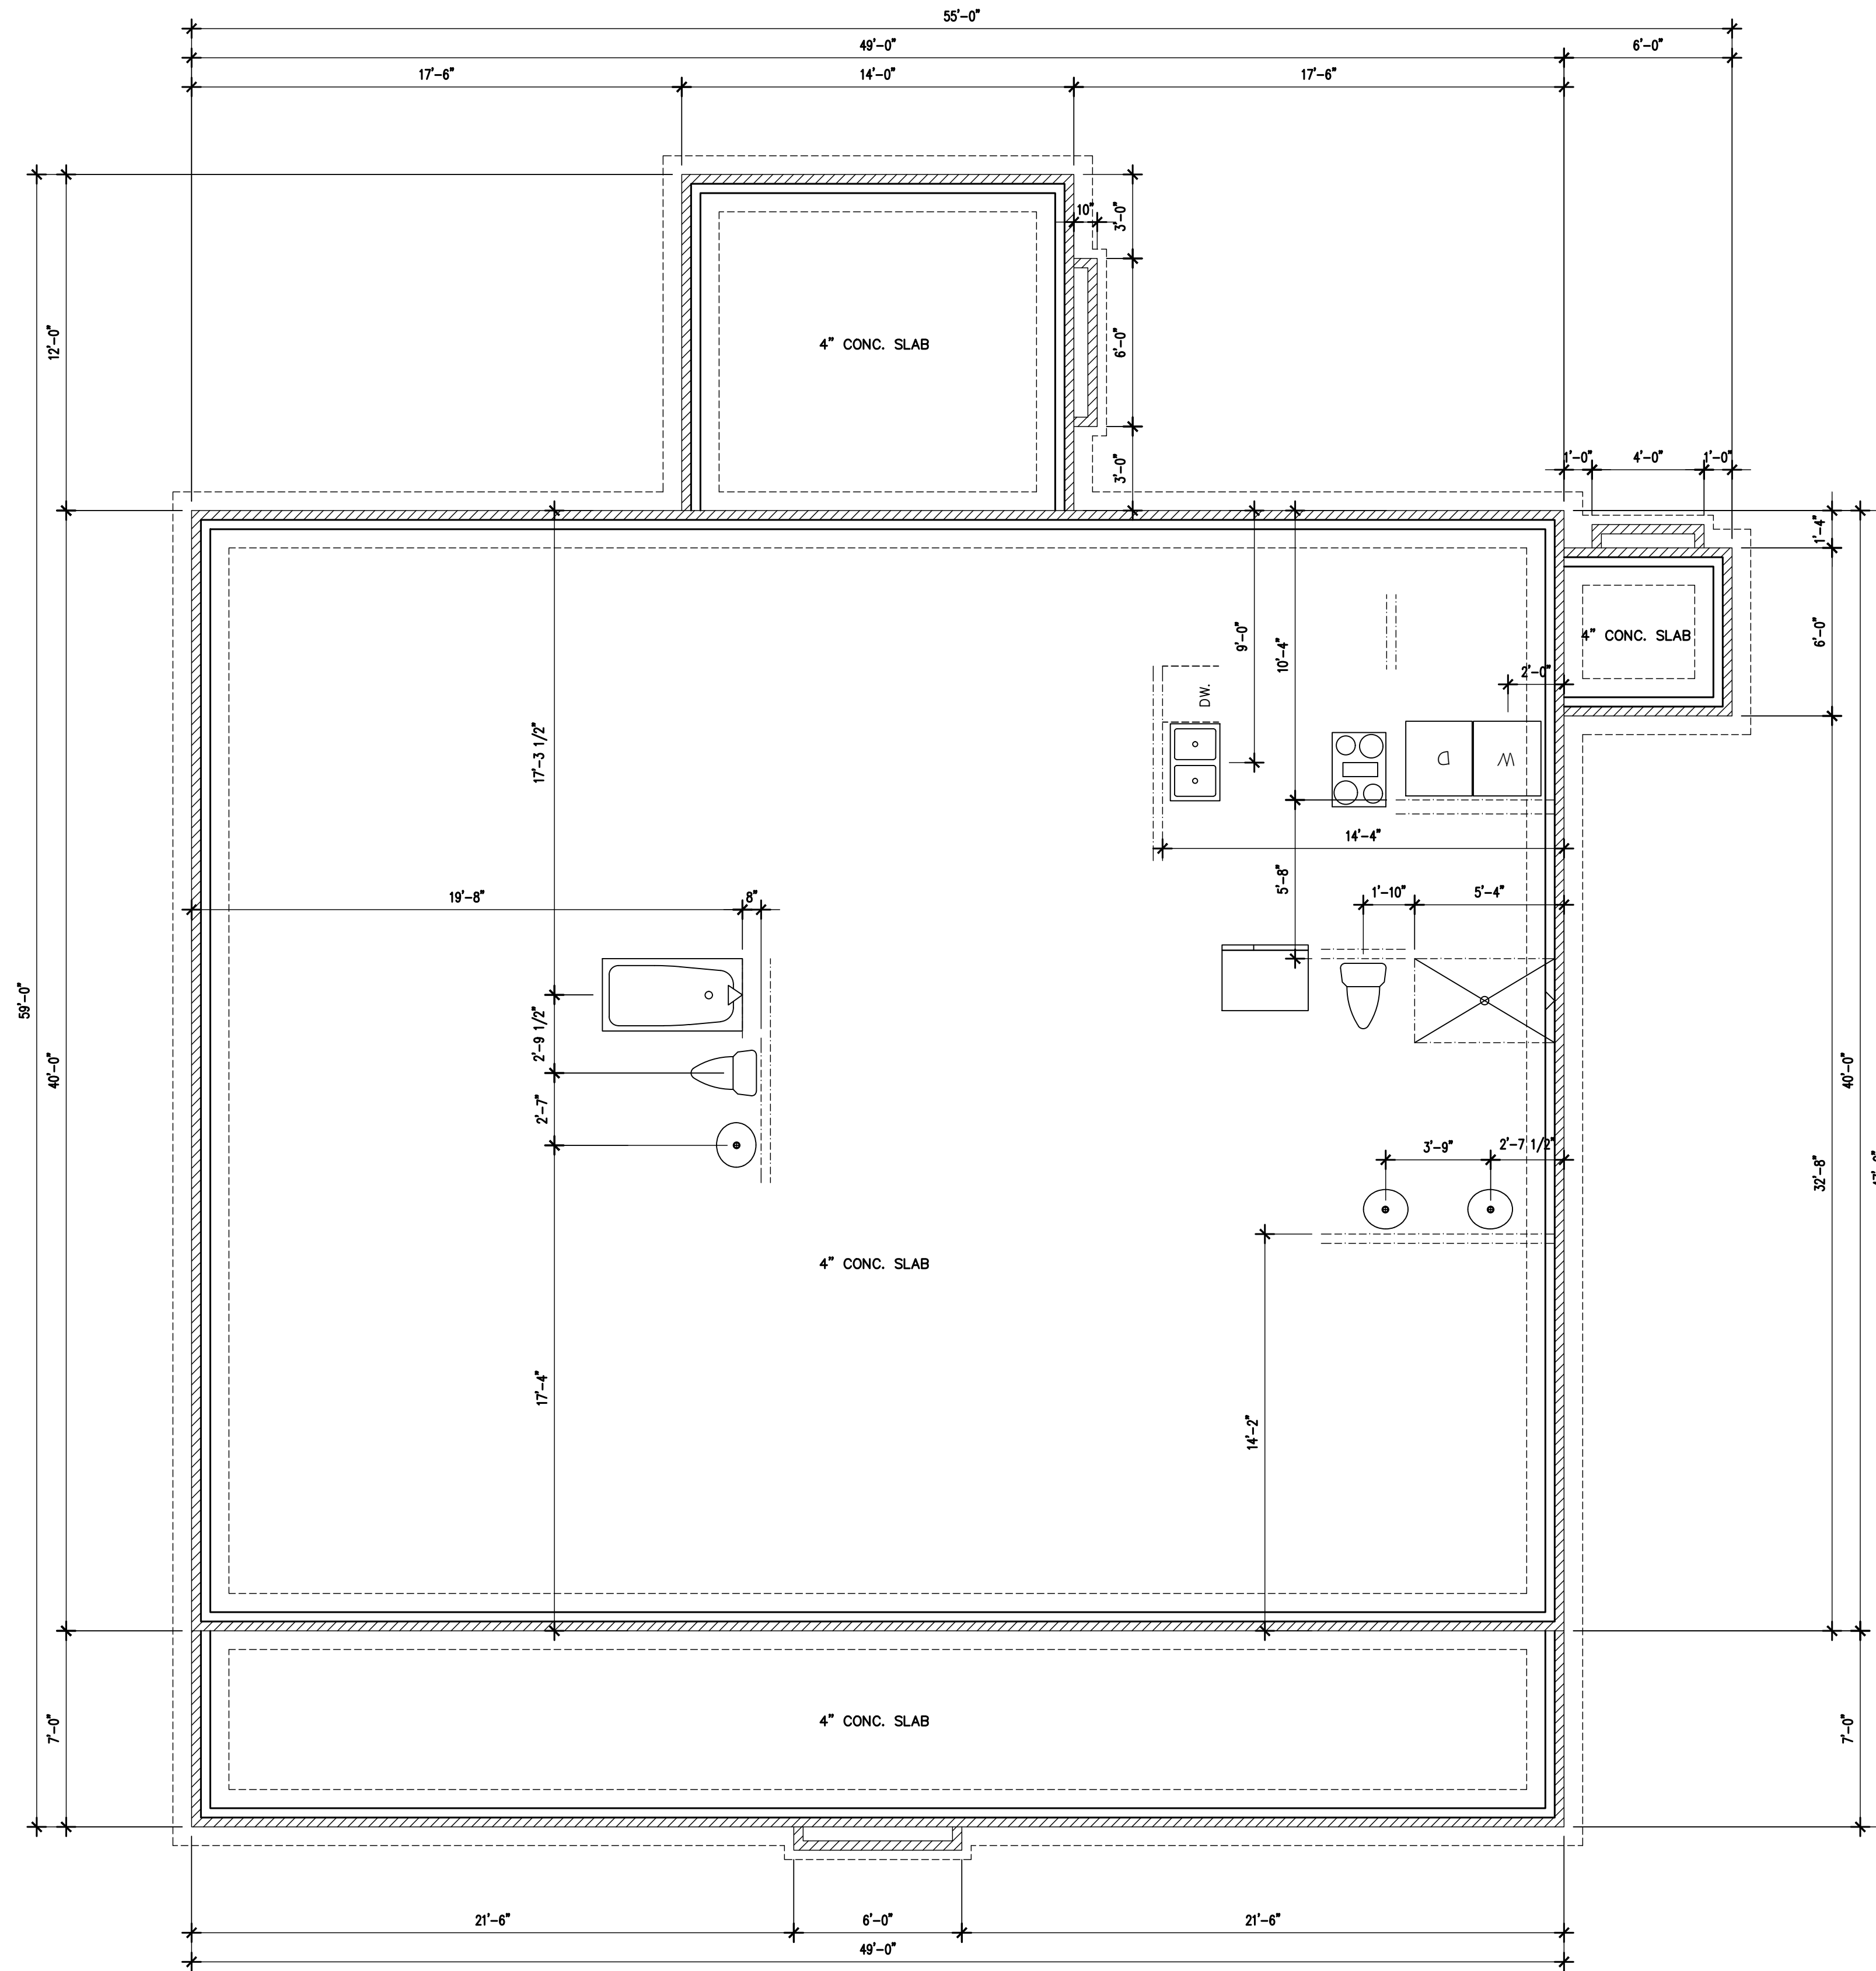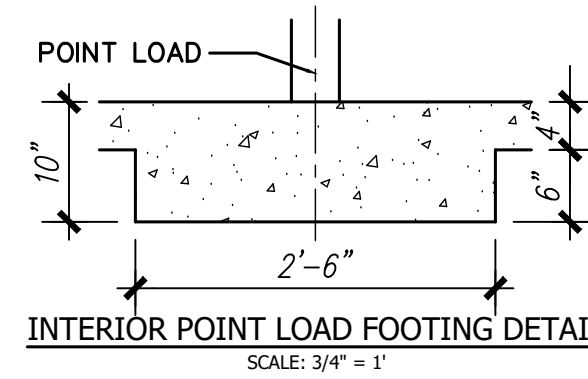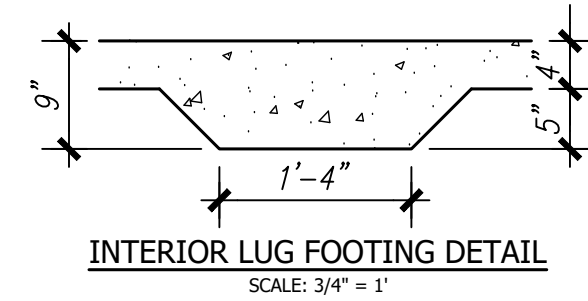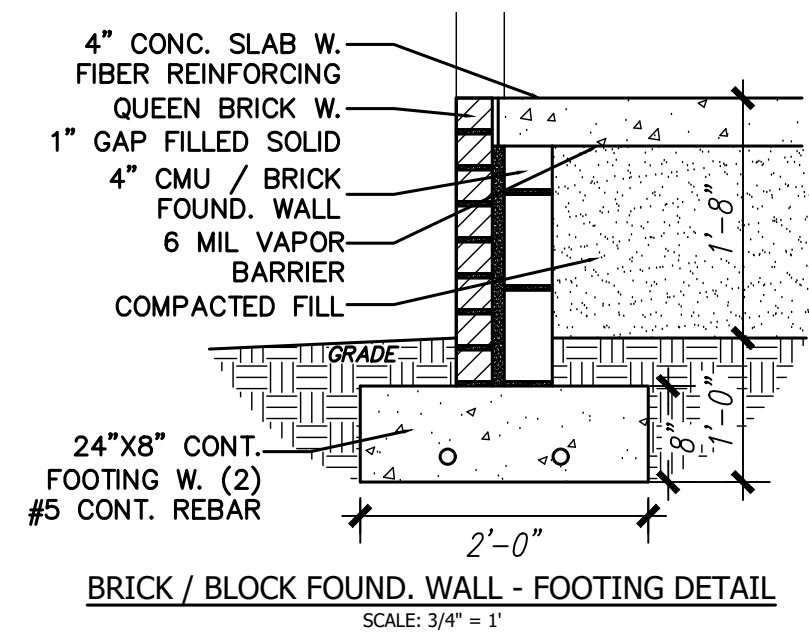

FOUNDATION PLAN 1/4" = 1'-0"
FOUNDATION HEIGHT & STEPS MAY VARY FROM PLAN BASED ON SITE CONDITIONS
ALL INT. LOAD POINTS TBD BY TRUSS MANUFACTURER
CUT JOINTS FROM EVERY OUTSIDE CORNER AND EVERY 12'

It is the responsibility of the builder to assure that all work is in accordance with the latest edition of all applicable National, State, and Local Building Codes. It is the responsibility of the builder to check all dimension and details for overall accuracy appropriate to the local on site conditions. The draftsman is not an architectural firm and stands no liability for structural or architectural integrity. Every effort has been made to ensure all dimensions are correct and governmental regulations have been met. If an error or omission does occur it is the sole responsibility of the contractor to correct the error and not the responsibility of the draftsman. This plan has been prepared for the contractor and the Draftsman has no knowledge of, or is responsible for, any copy right infringement. The contractor takes sole responsibility for everything on this plan.



FOWLER
FOUNDATION


SCALE : 1/4" = 1'

JULY 1ST, 2021

A1

FLOOR PLAN 1/4" = 1'-0"

GARAGE FLOOR — 1960 sq. ft. FRONT PORCH — 343 sq. ft.
 UNFINISHED BONUS — 784 sq. ft. REAR PORCH — 168 sq. ft.

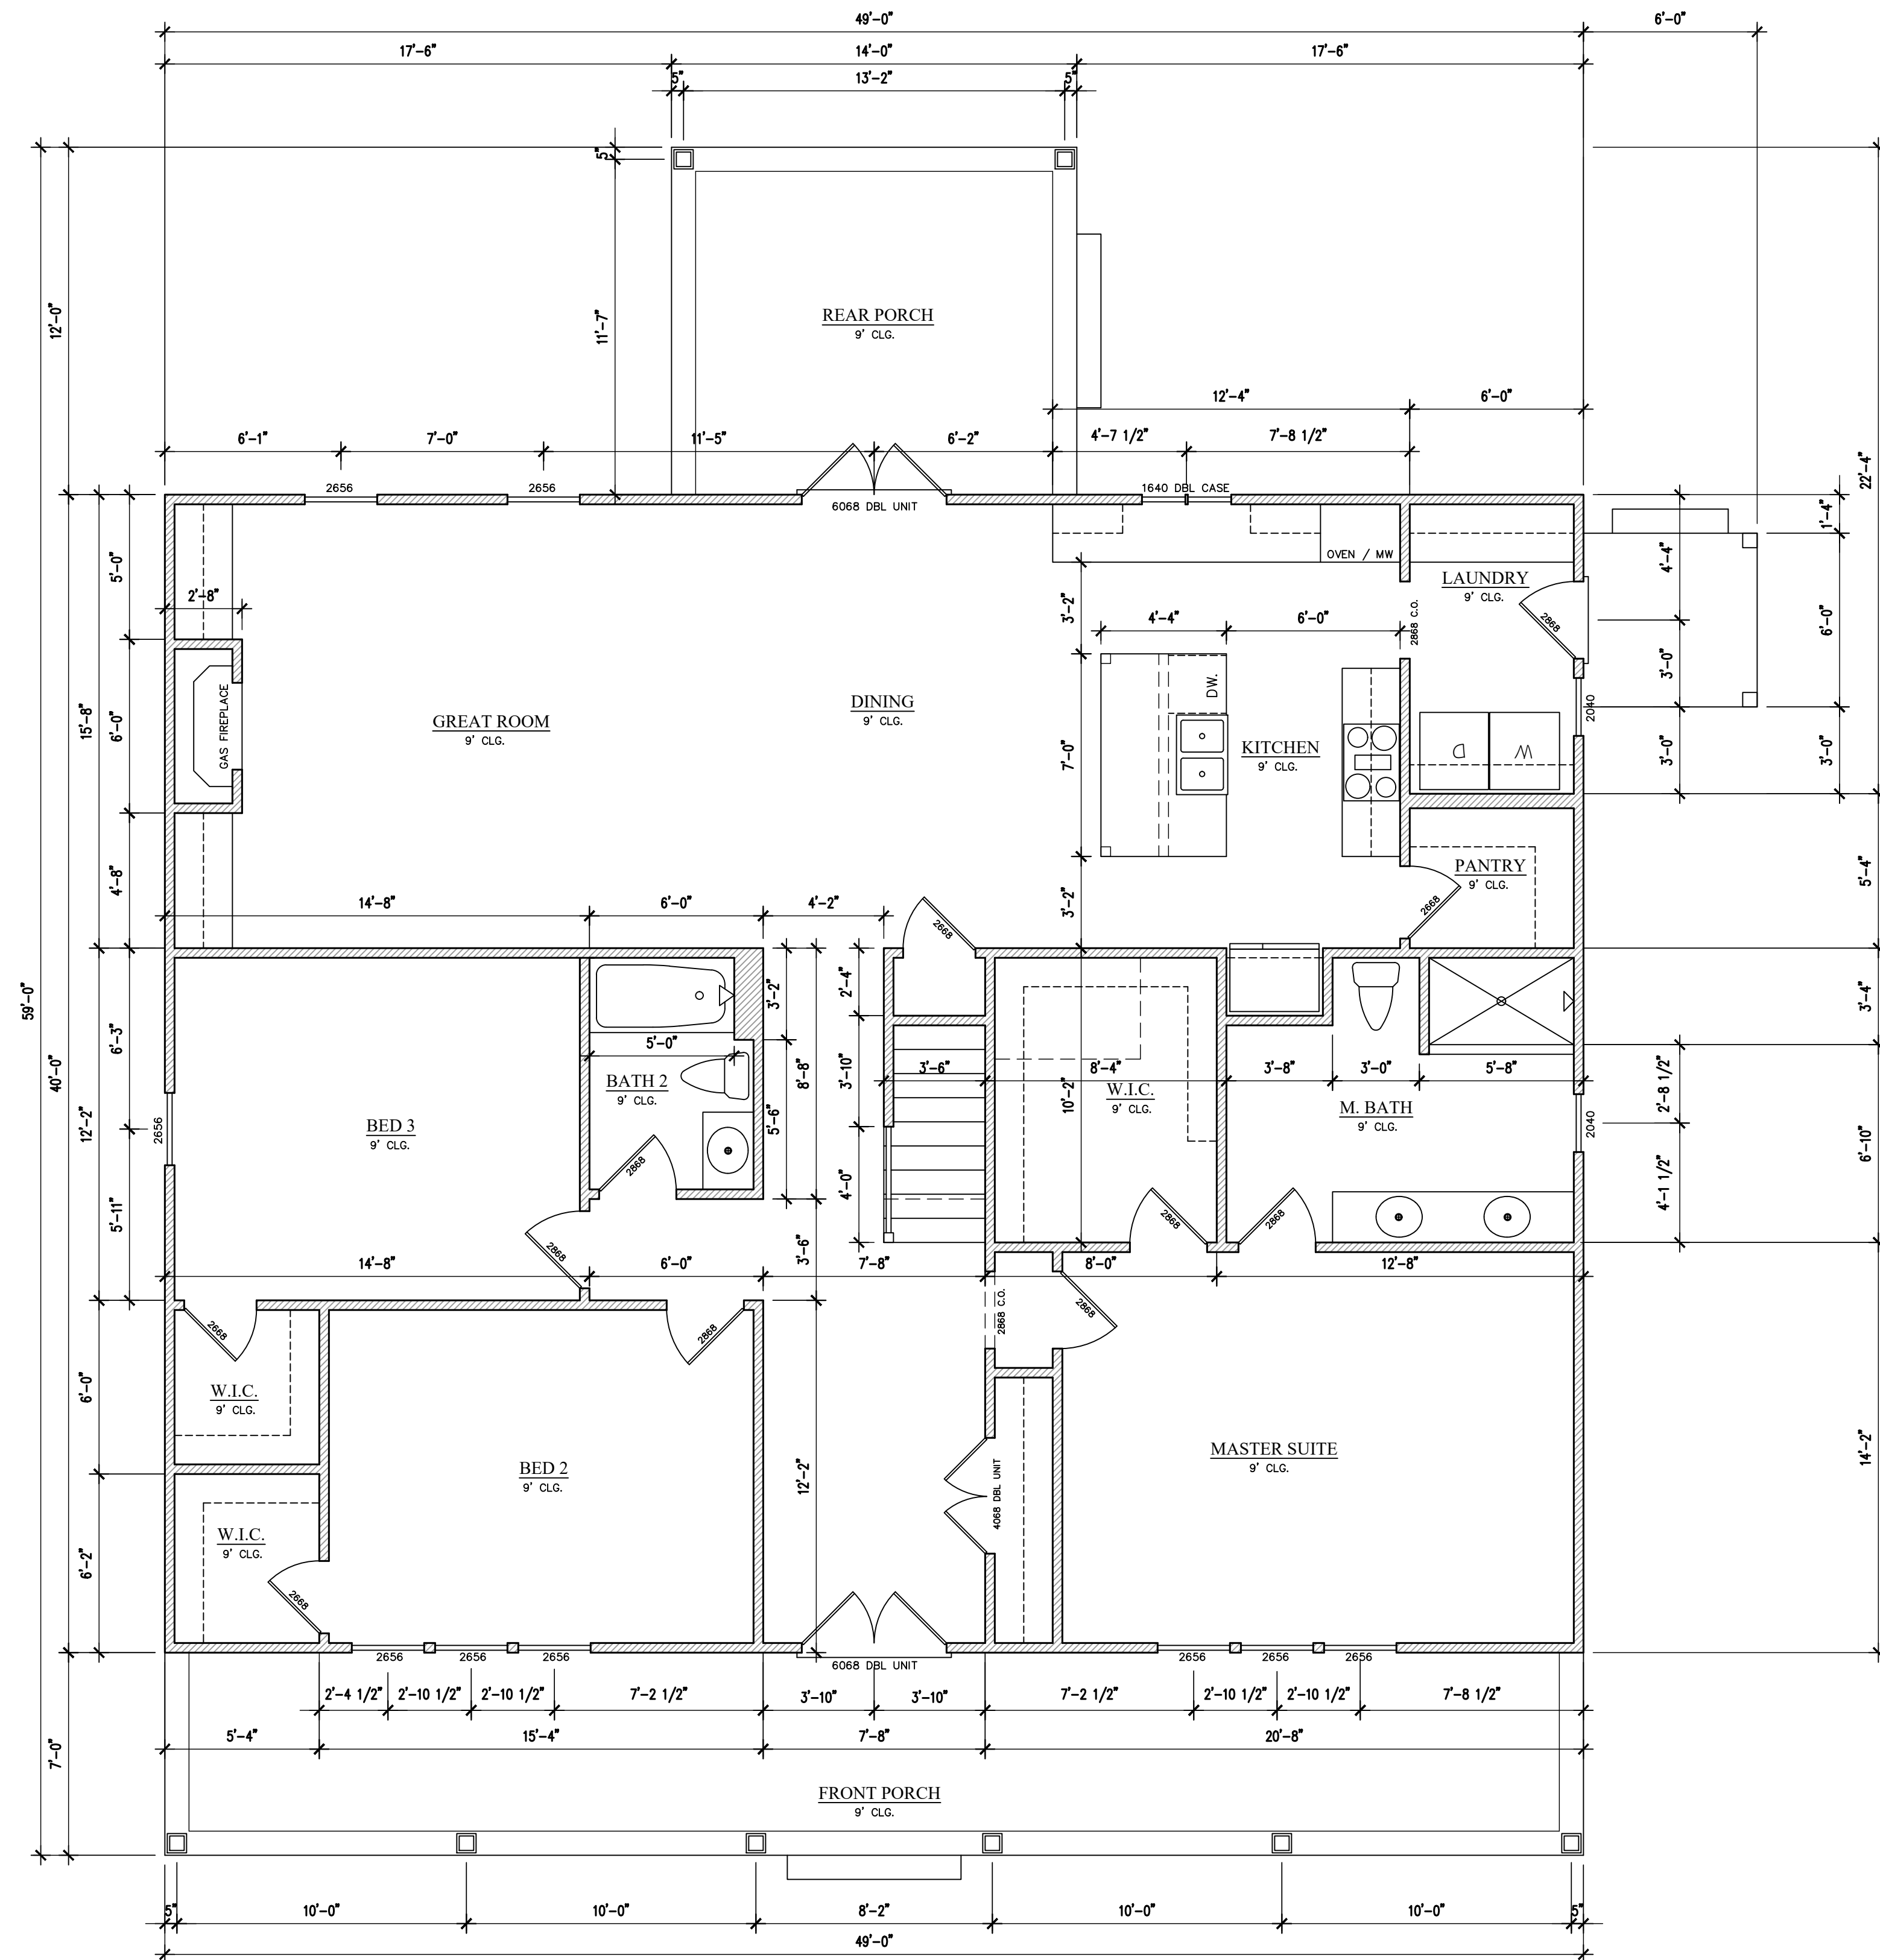

It is the responsibility of the builder to assure that all work is in accordance with the latest edition of all applicable National, State, and Local Building Codes. It is the responsibility of the builder to check all dimension and details for overall accuracy appropriate to the local on site conditions. The draftsman is not an architectural firm and stands no liability for structural or architectural integrity. Every effort has been made to ensure all dimensions are correct and governmental regulations have been met. If an error or omission does occur it is the sole responsibility of the contractor to correct the error and not the responsibility of the draftsman. This plan has been prepared for the contractor and the Draftsman has no knowledge of, or is responsible for, any copy right infringement. The contractor takes sole responsibility for everything on this plan.



FOWLER
 FLOOR PLAN


SCALE : 1/4"=1'

JULY 1ST, 2021

A2

FLOOR PLAN 1/4" = 1'-0"

GARAGE FLOOR	1960 sq. ft.	FRONT PORCH	343 sq. ft.
UNFINISHED BONUS	784 sq. ft.	REAR PORCH	168 sq. ft.

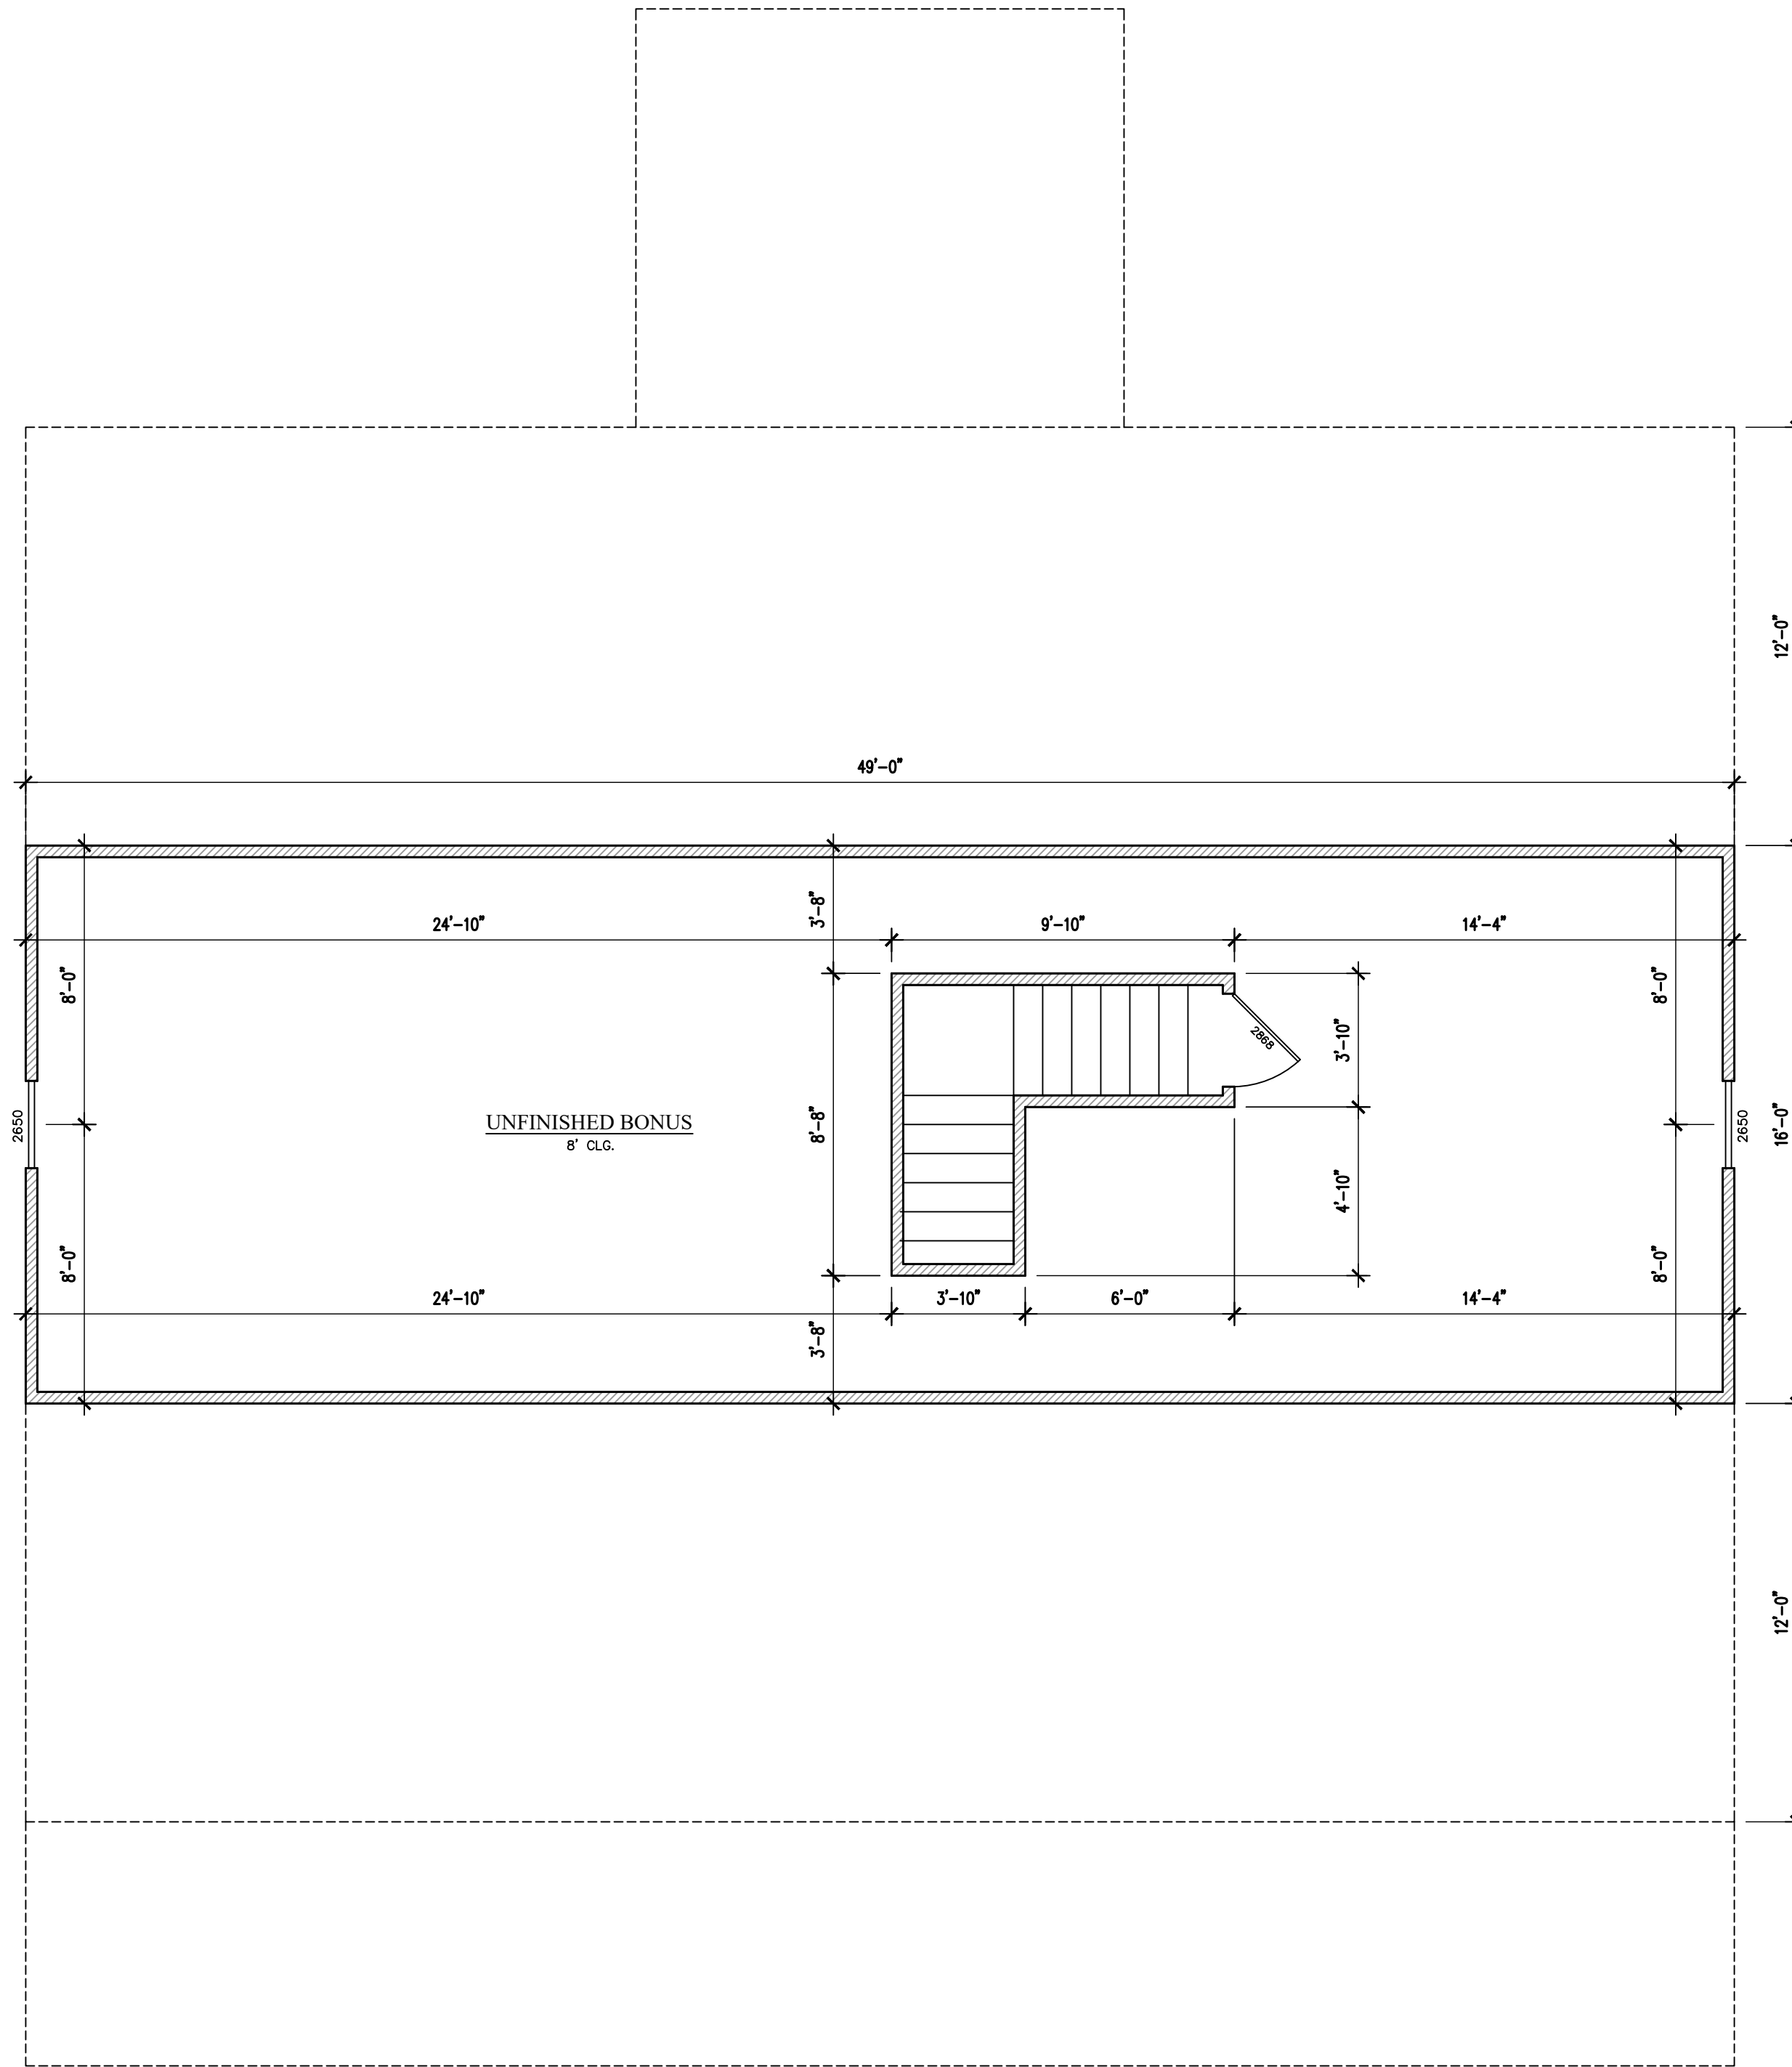

It is the responsibility of the builder to assure that all work is in accordance with the latest edition of all applicable National, State, and Local Building Codes. It is the responsibility of the builder to check all dimension and details for overall accuracy appropriate to the local on site conditions. The draftsman is not an architectural firm and stands no liability for structural or architectural design integrity. Every effort has been made to ensure all dimensions are correct and governmental regulations have been met. If an error or omission does occur it is the sole responsibility of the contractor to correct the error and not the responsibility of the draftsman. This plan has been prepared for the contractor and the Draftsman has no knowledge of, or is responsible for, any copy right infringement. The contractor takes sole responsibility for everything on this plan.



FOWLER
FLOOR PLAN

SCALE : 1/4"=1'


JULY 1ST, 2021

A2.1



FRONT ELEVATION


1/4" = 1'-0"

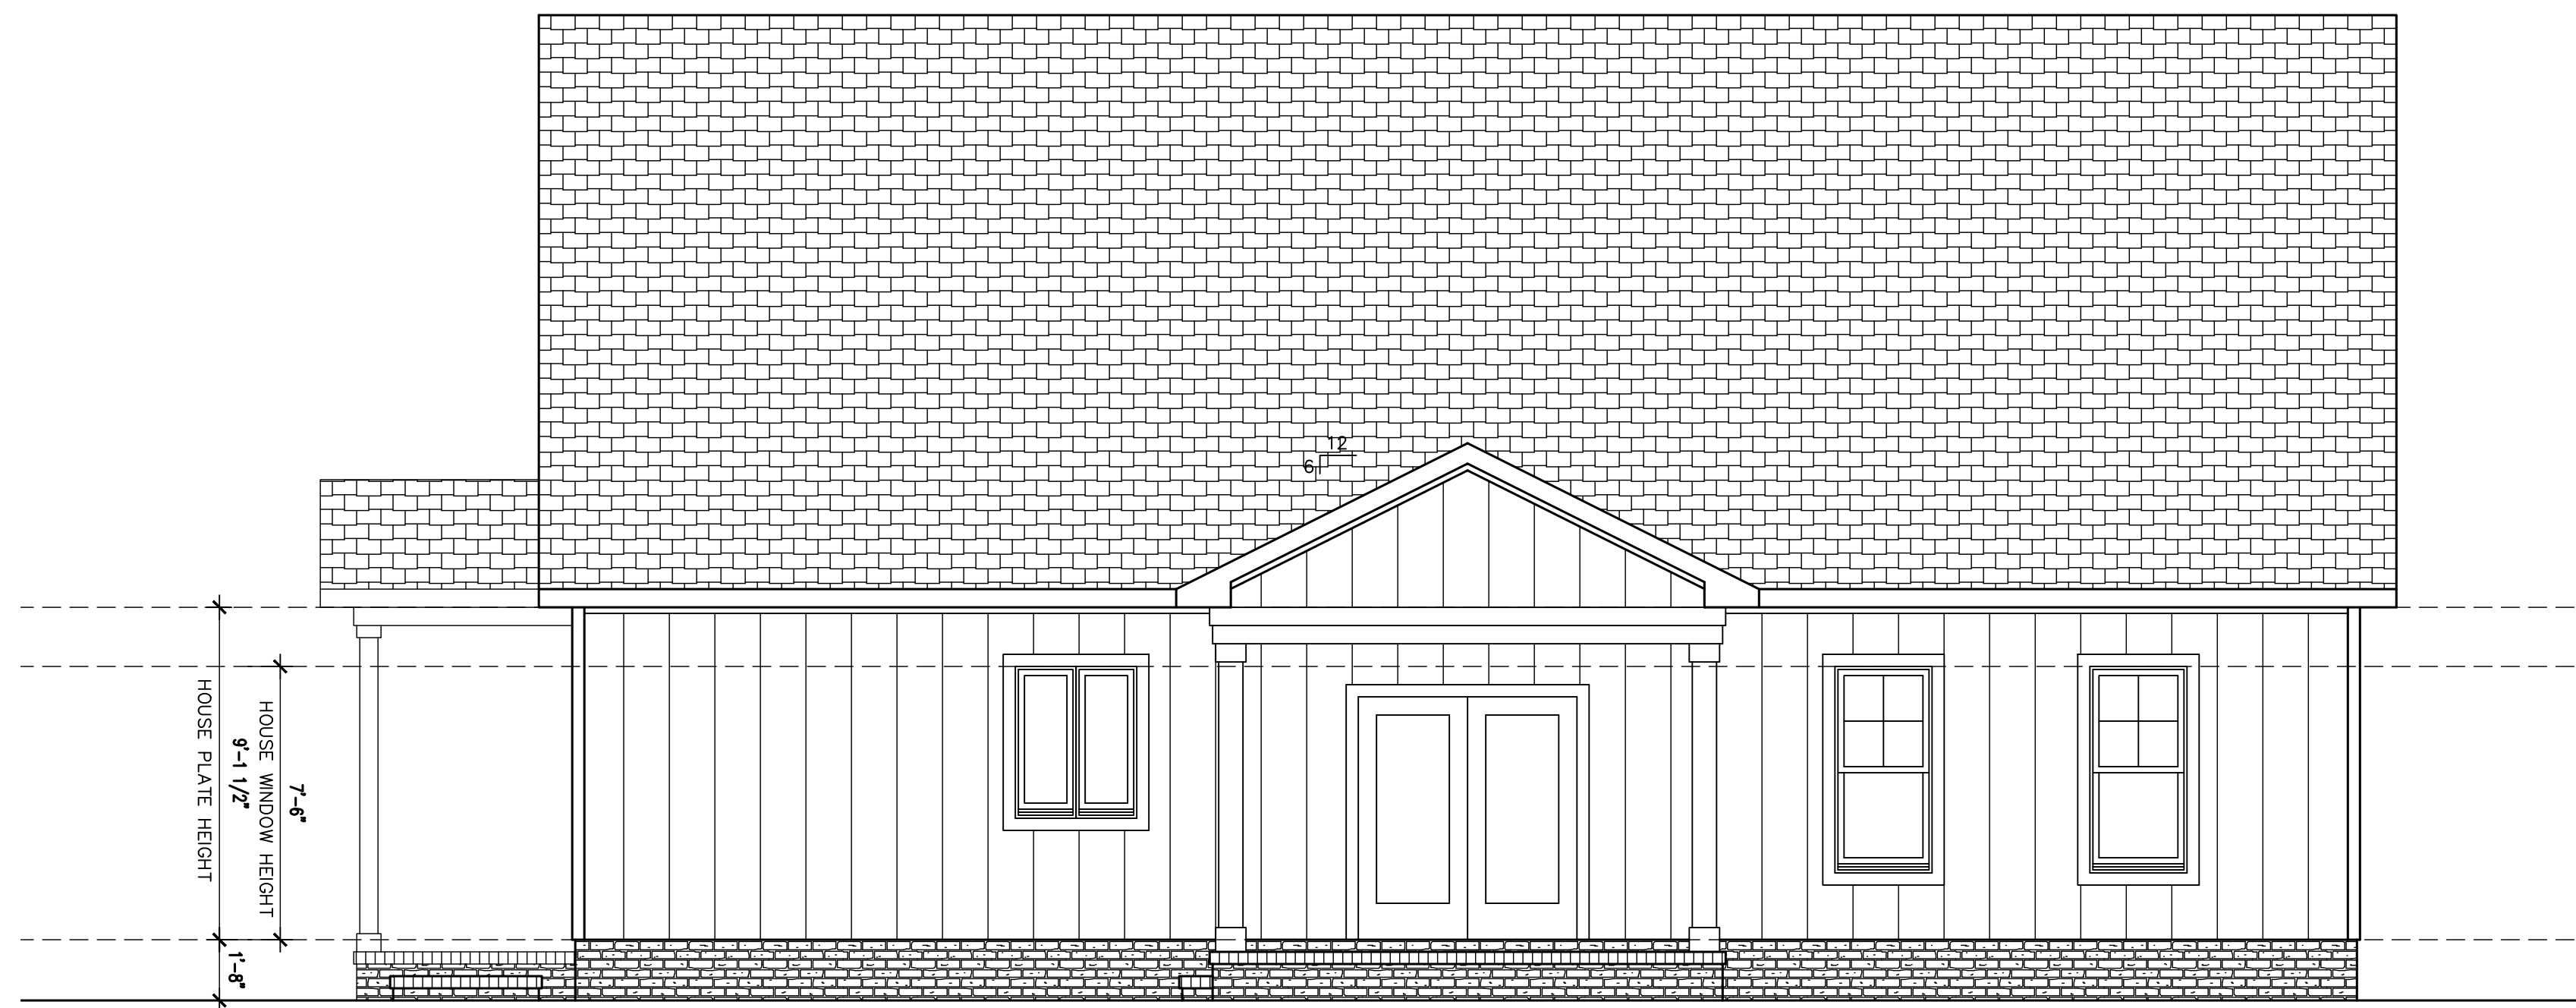

REAR ELEVATION

1/4" = 1'-0"

J Lee Designs
Dream. Create. Live.

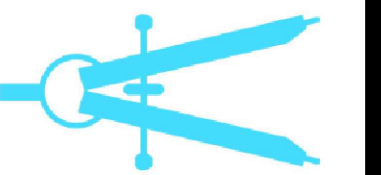



FOWLER
ELEVATIONS

SCALE : 1/4"=1'


JULY 1ST, 2021

A3

It is the responsibility of the builder to assure that all work is in accordance with the latest edition of all applicable Nation, State, and Local Building Codes. It is the responsibility of the builder to check all dimension and details for overall accuracy appropriate to the local on site conditions. The draftsman is not an architectural firm and stands no liability for structural or architectural integrity. Every effort has been made to ensure all dimensions are correct and governmental regulations have been met. If an error or omission does occur it is the sole responsibility of the contractor to correct the error and not the responsibility of the draftsman. This plan has been prepared for the contractor and the Draftsman has no knowledge of, or is responsible for, any copy right infringement. The contractor takes sole responsibility for everything on this plan.

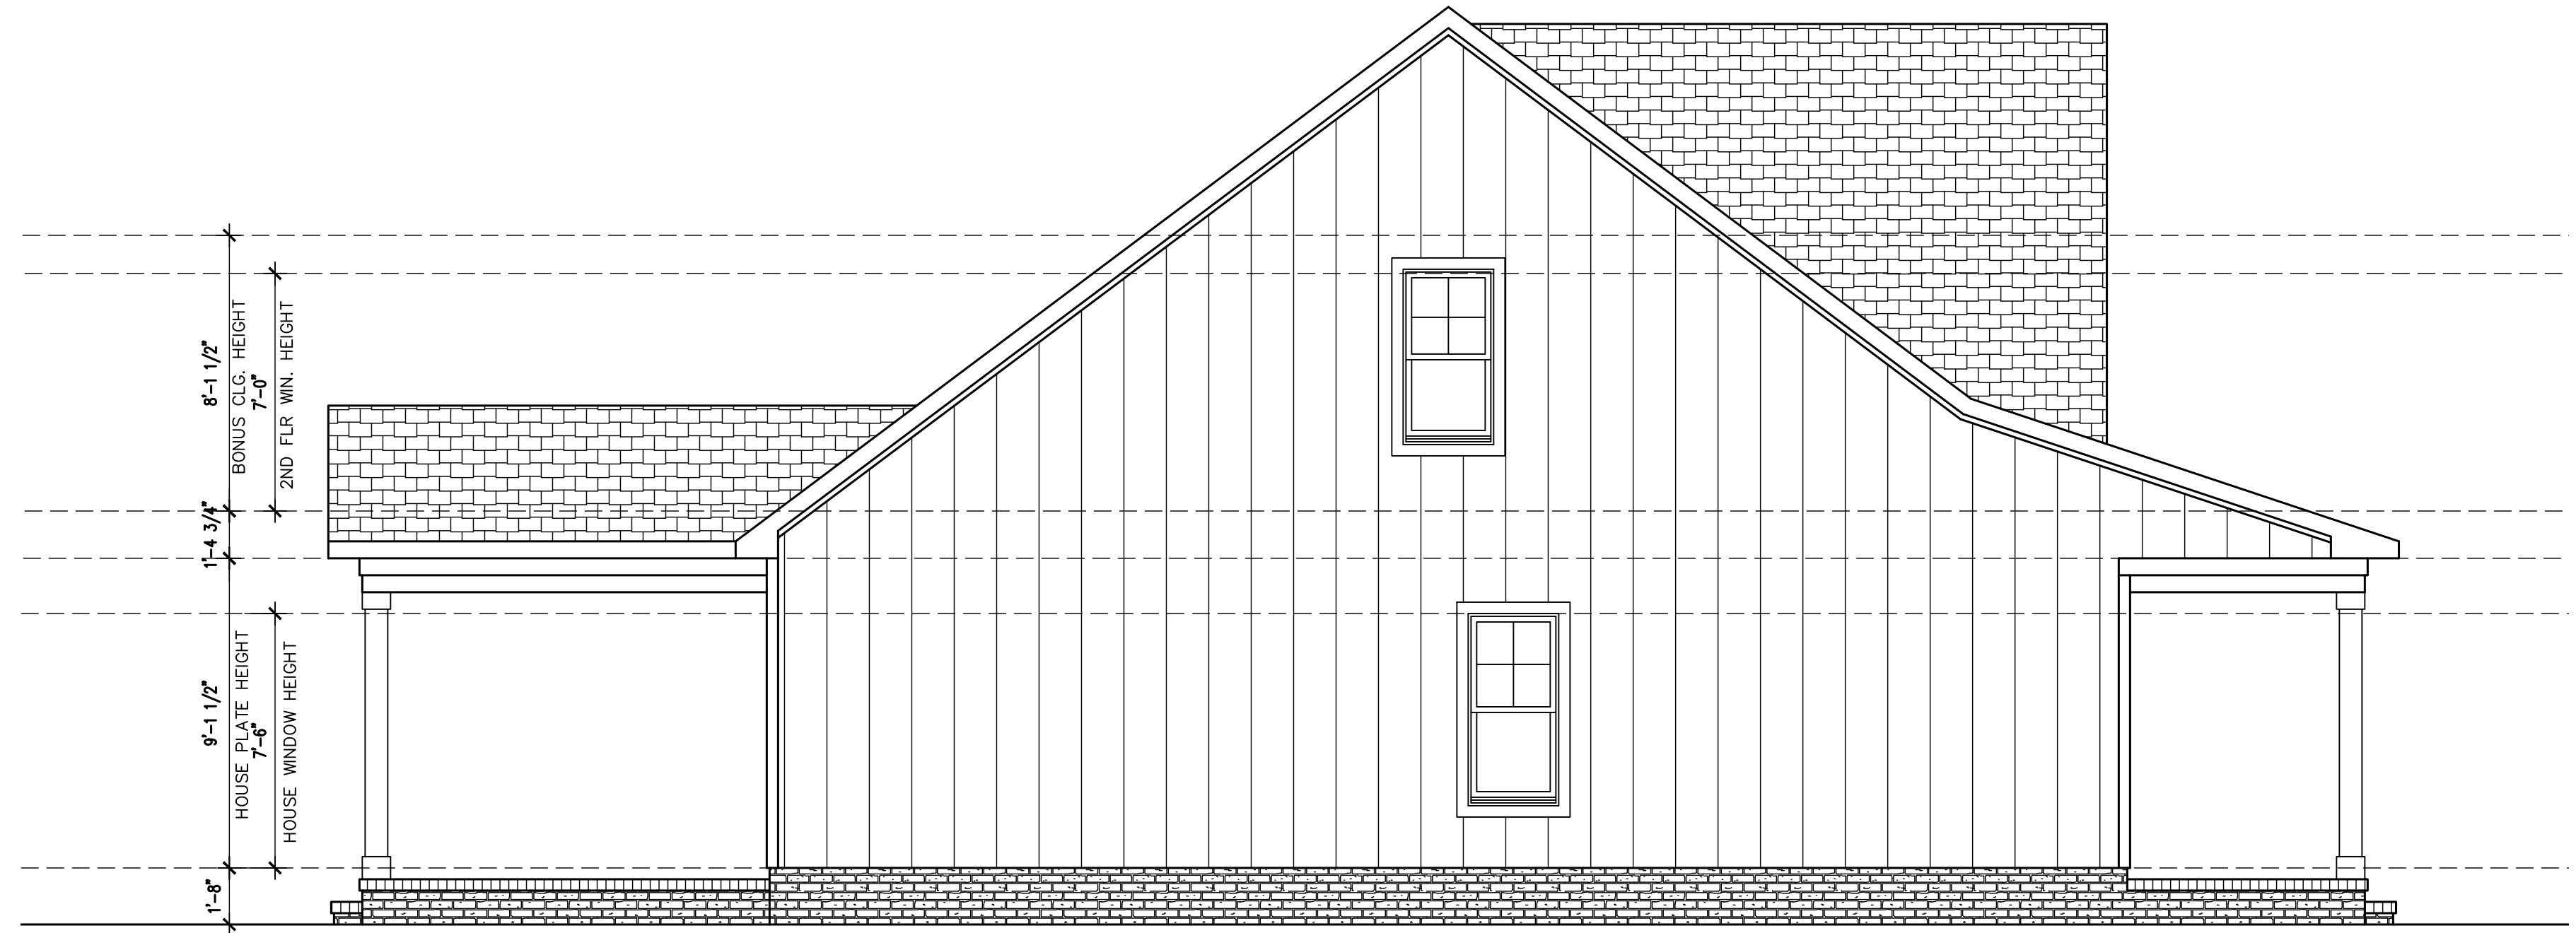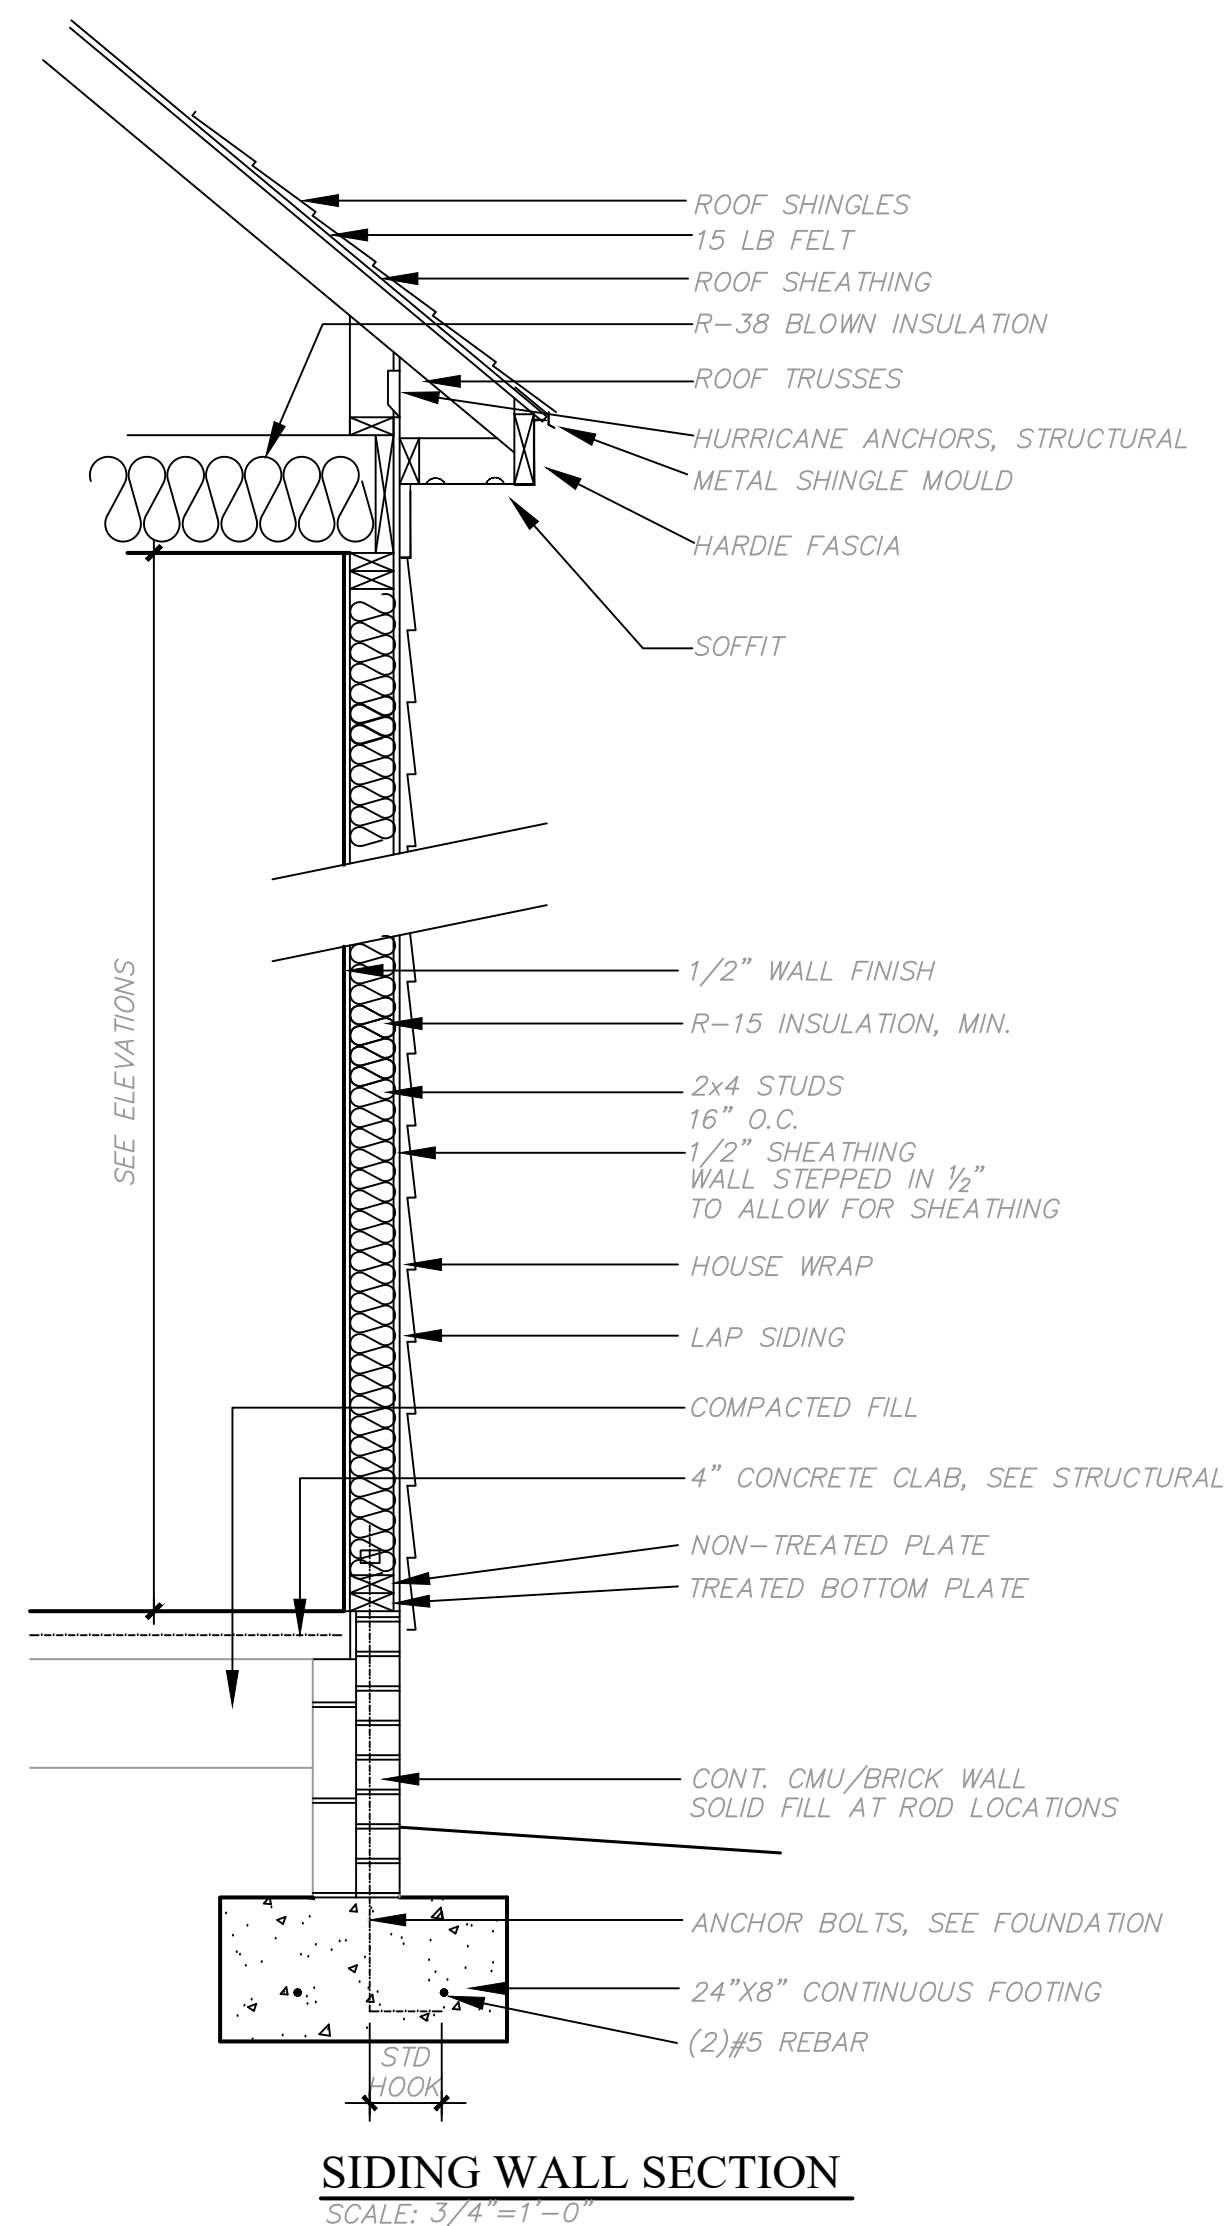

LEFT ELEVATION 1/4" = 1'-0"

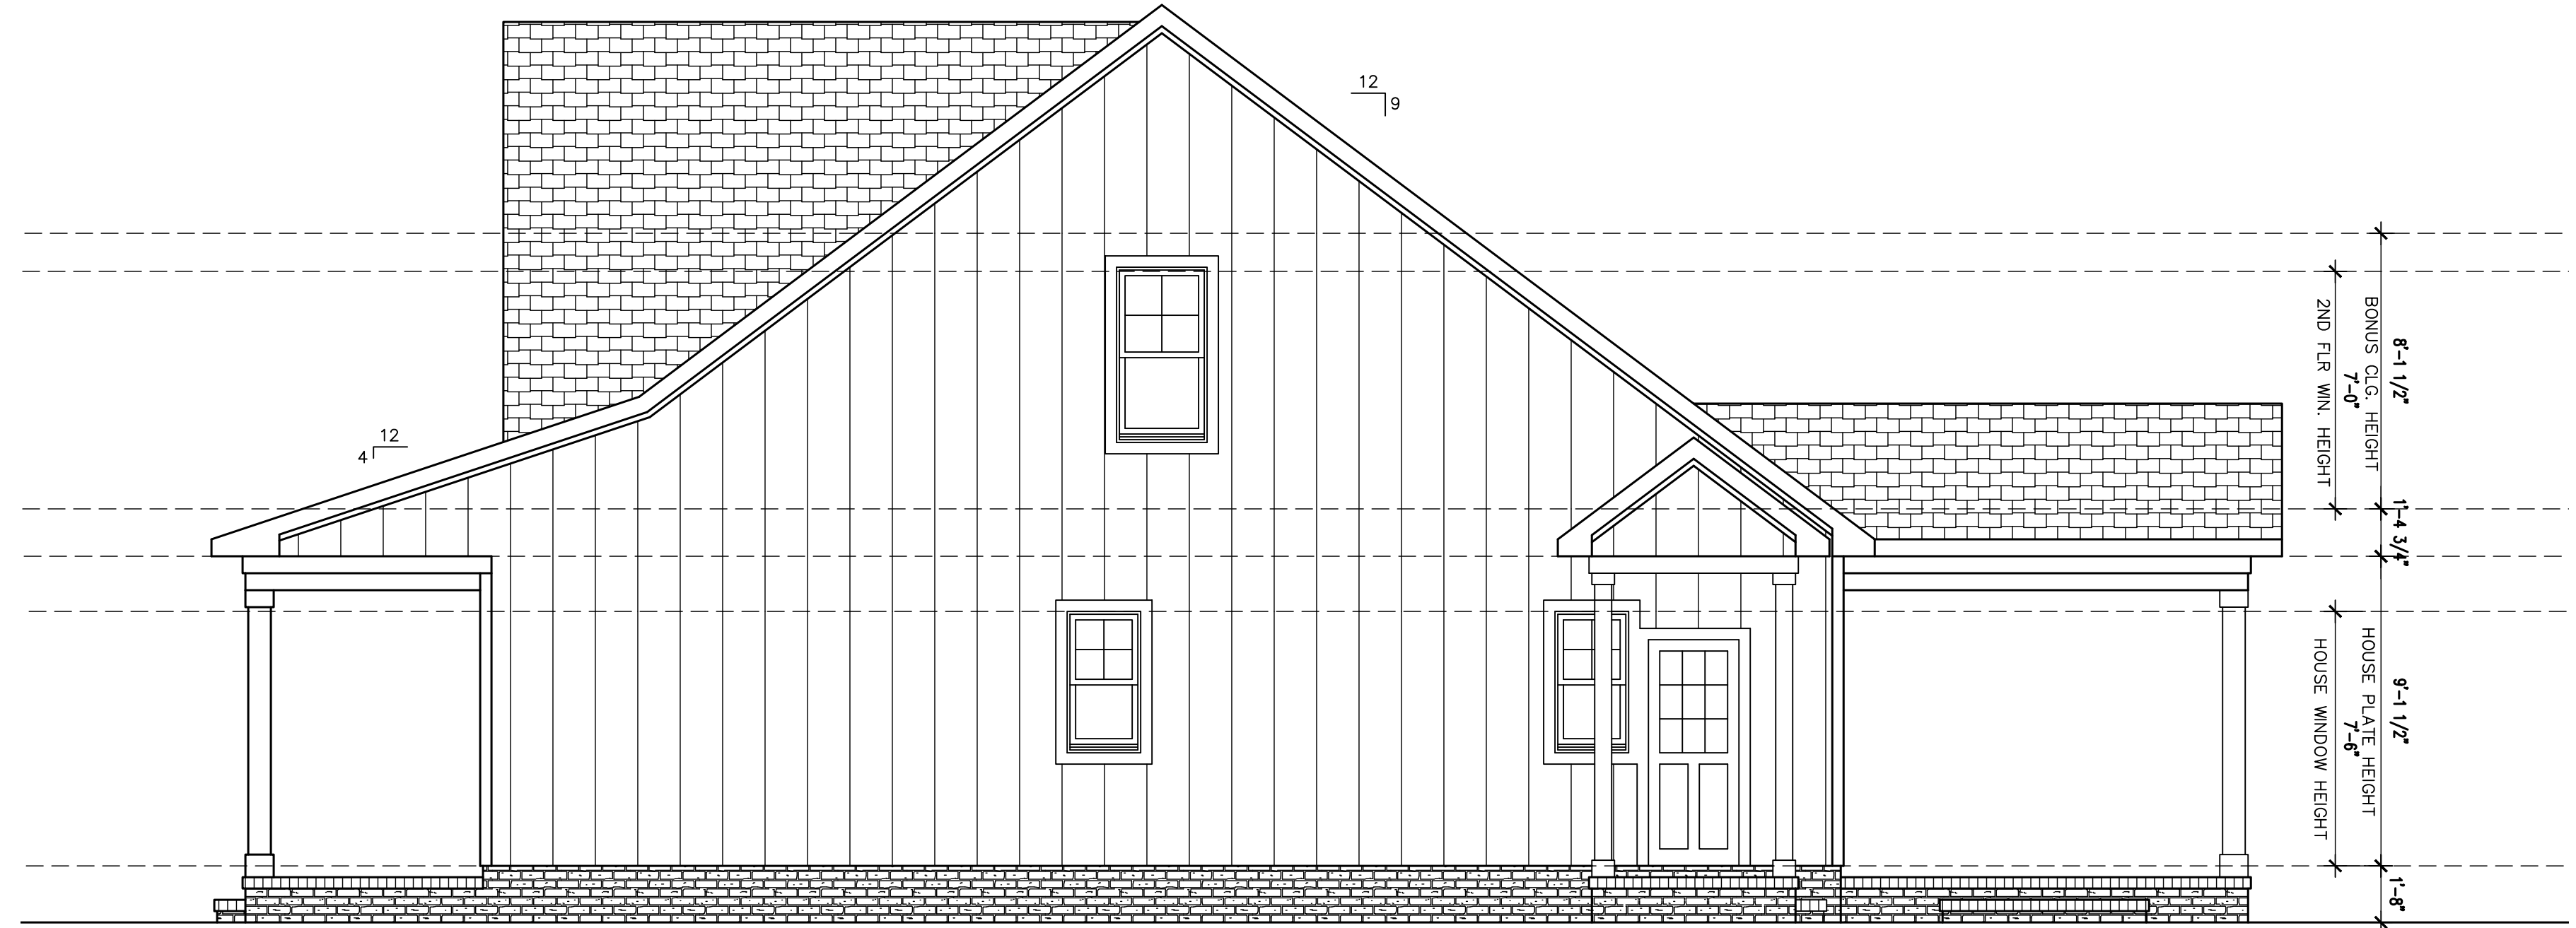

RIGHT ELEVATION 1/4" = 1'-0"

It is the responsibility of the builder to assure that all work is in accordance with the latest edition of all applicable National, State, and Local Building Codes. It is the responsibility of the builder to check all dimension and details for overall accuracy appropriate to the local on site conditions. The draftsman is not an architectural firm and stands no liability for structural or architectural design integrity. Every effort has been made to ensure all dimensions are correct and governmental regulations have been met. If an error or omission does occur it is the sole responsibility of the contractor to correct the error and not the responsibility of the draftsman. This plan has been prepared for the contractor and the Draftsman has no knowledge of, or is responsible for, any copy right infringement. The contractor takes sole responsibility for everything on this plan.


J Lee Designs
Dream. Create. Live.

FOWLER
ELEVATIONS

SCALE : 1/4" = 1'

JULY 1ST, 2021

A5

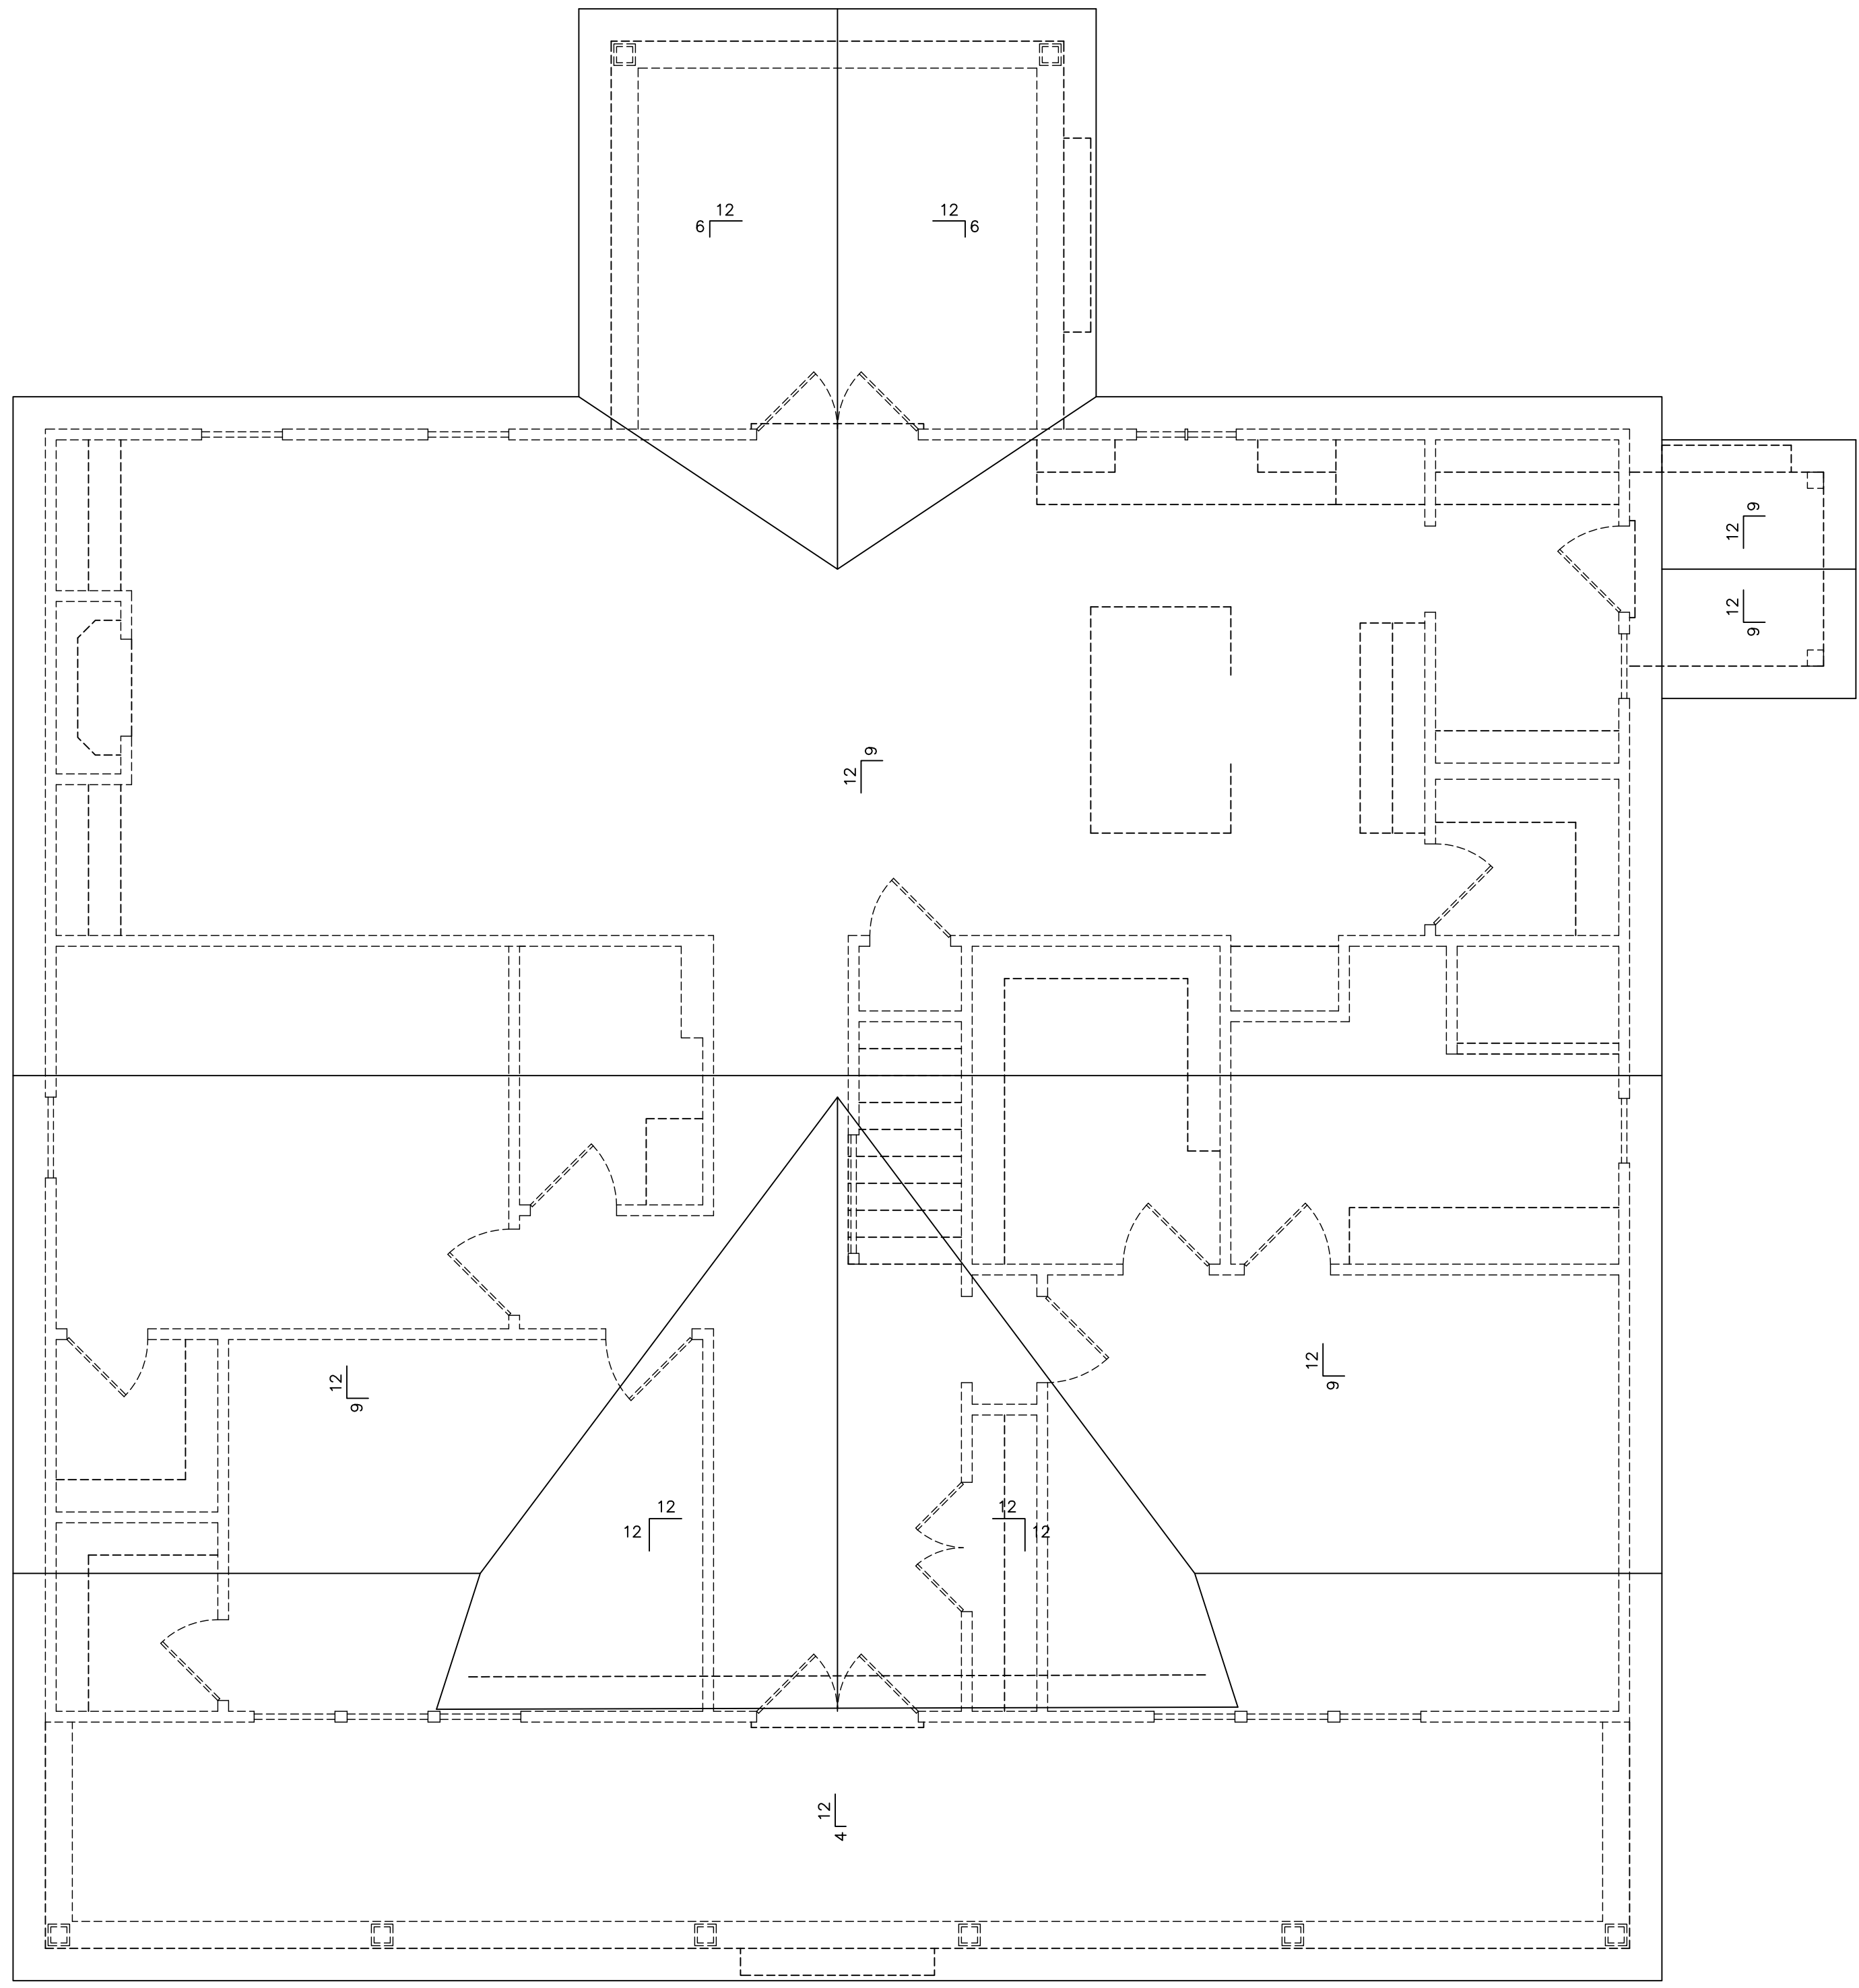

ROOF PLAN
12" OVERHANGS U.N.O. 1/4" = 1'-0"

FOWLER


ROOF PLAN

SCALE : 1/4"=1'





JULY 1ST, 2021

A6


J Lee Designs
Dream. Create. Live.

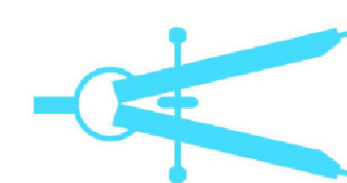

It is the responsibility of the builder to assure that all work is in accordance with the latest edition of all applicable Nation, State, and Local Building Codes. It is the responsibility of the builder to check all dimension and details for overall accuracy appropriate to the local on site conditions. The draftsman is not an architectural firm and stands no liability for structural or architectural integrity. Every effort has been made to ensure all dimensions are correct and governmental regulations have been met. If an error or omission does occur it is the sole responsibility of the contractor to correct the error and not the responsibility of the draftsman. This plan has been prepared for the contractor and the Draftsman has no knowledge of, or is responsible for, any copy right infringement. The contractor takes sole responsibility for everything on this plan.

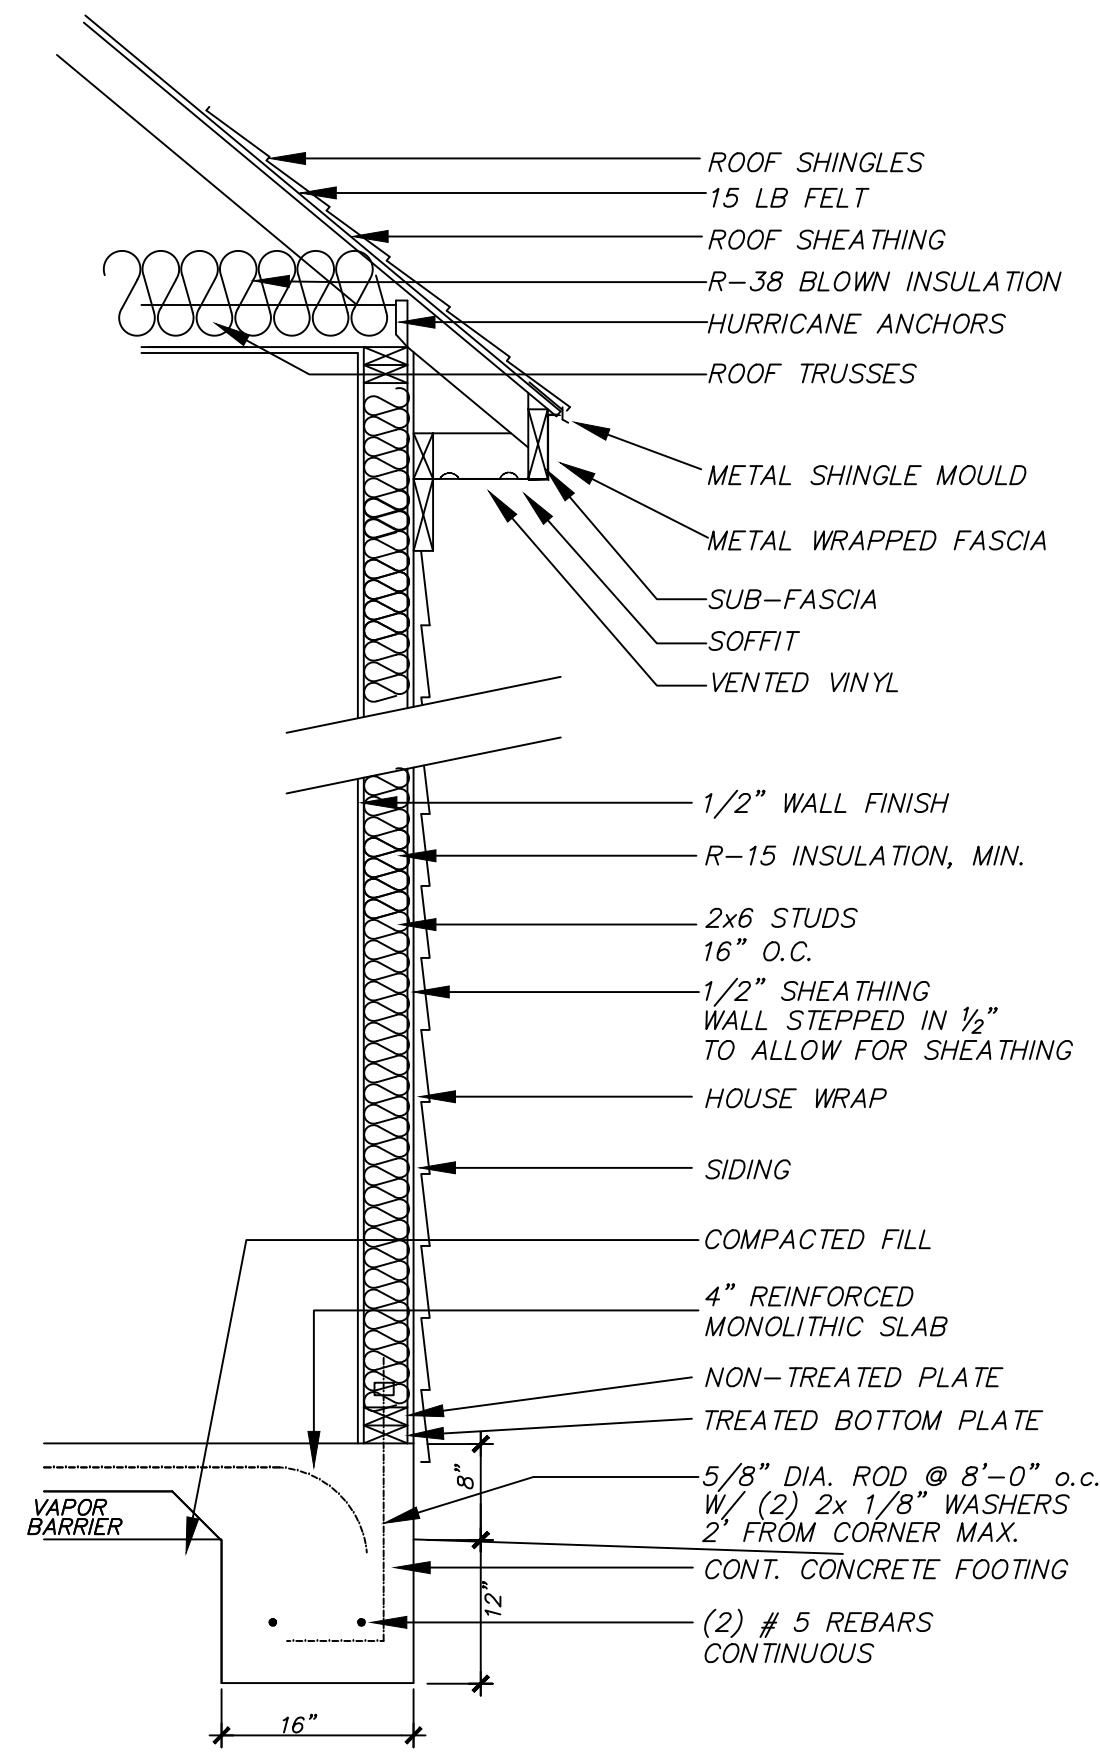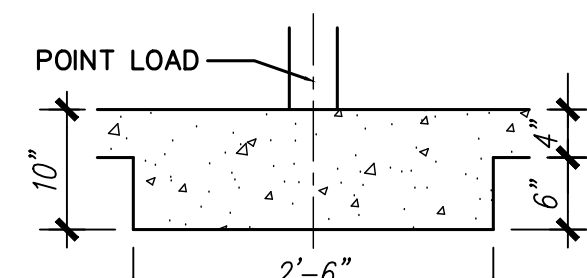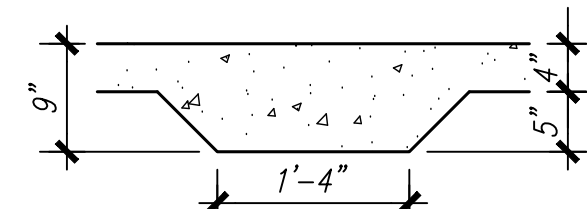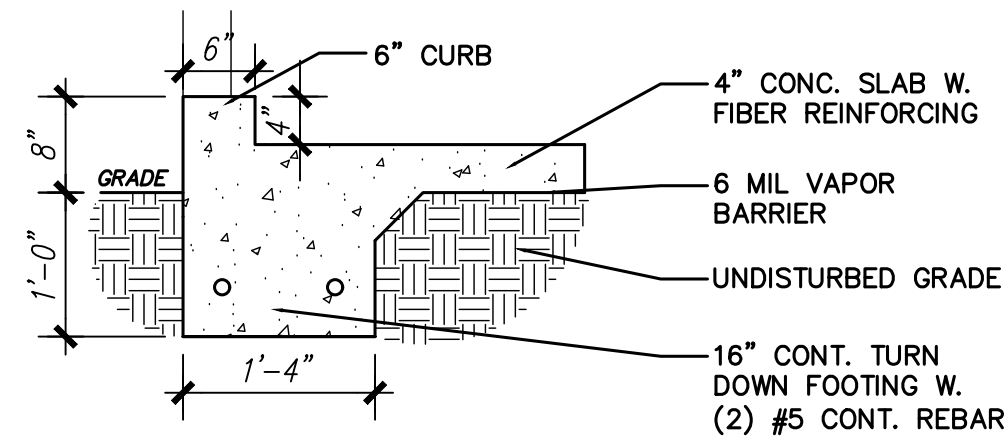


SIDING WALL SECTION
SCALE: 3/4" = 1'-0"

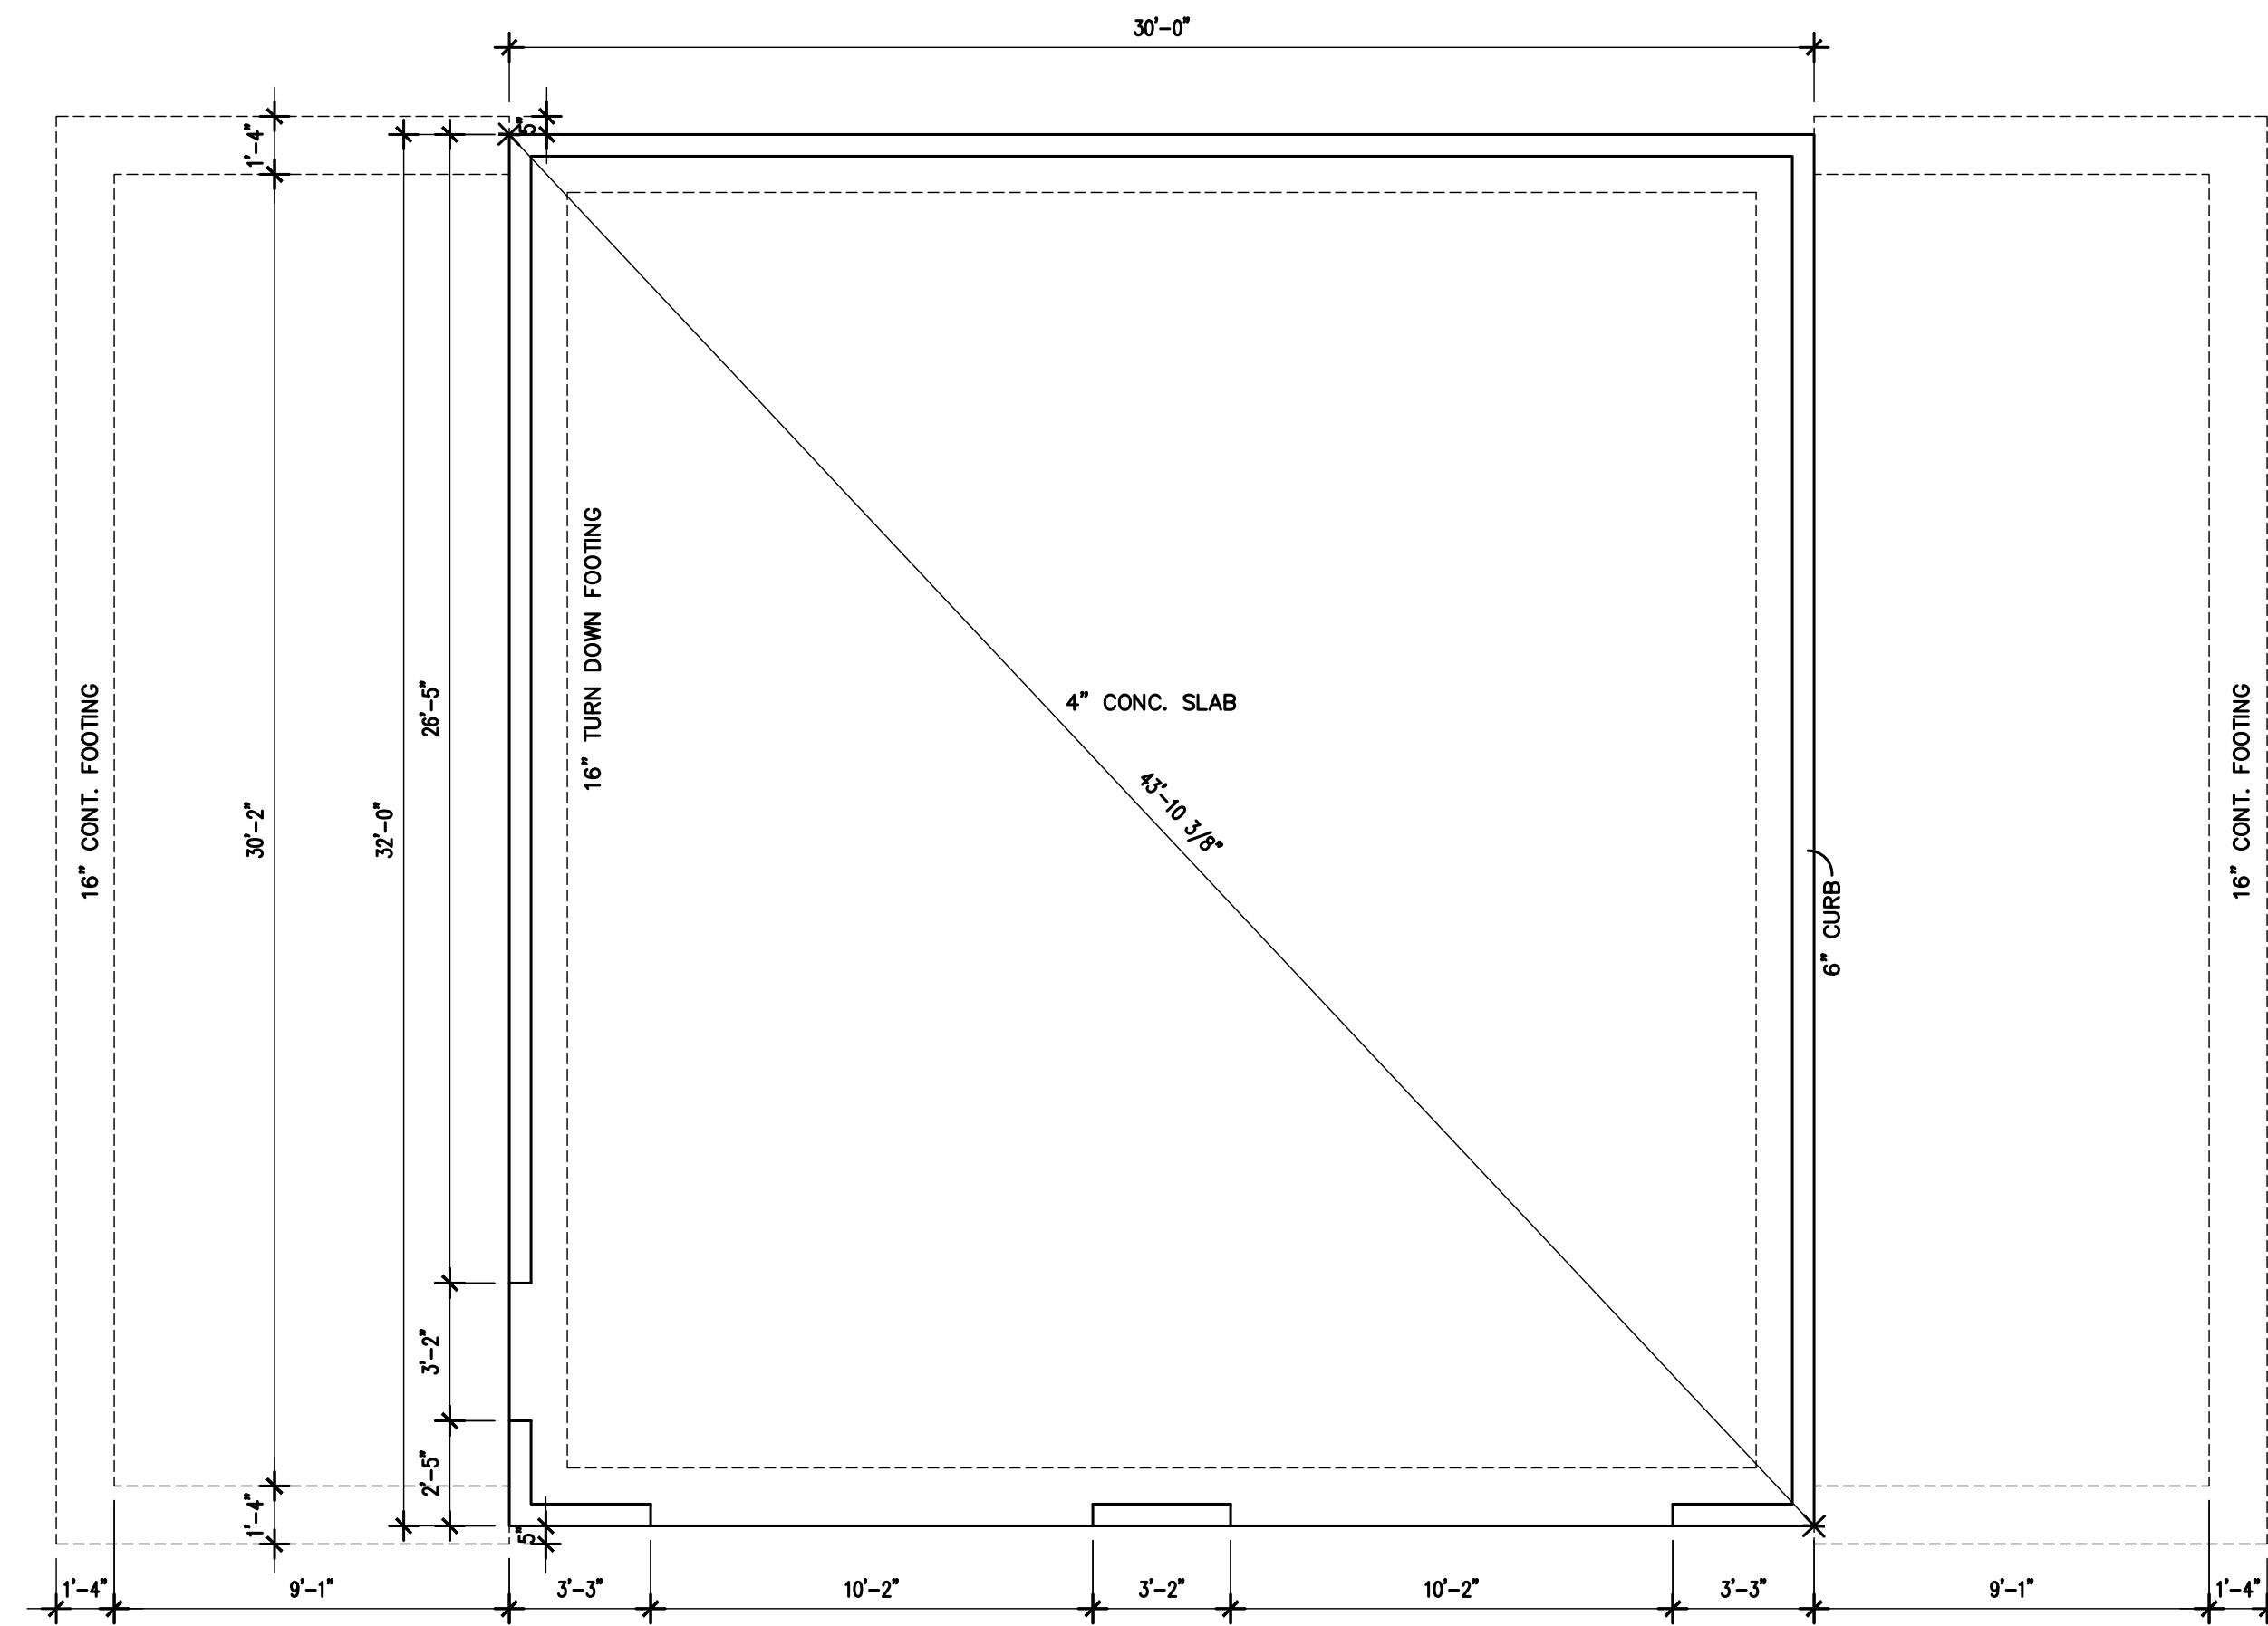

FOUNDATION PLAN 1/4" = 1'-0"
FOUNDATION HEIGHT & STEPS MAY VARY FROM PLAN BASED ON SITE CONDITIONS
ALL INT. LOAD POINTS TBD BY TRUSS MANUFACTURER
CUT JOINTS FROM EVERY OUTSIDE CORNER AND EVERY 12'


ROOF PLAN 1/4" = 1'-0"
12" OVERHANGS U.N.O.

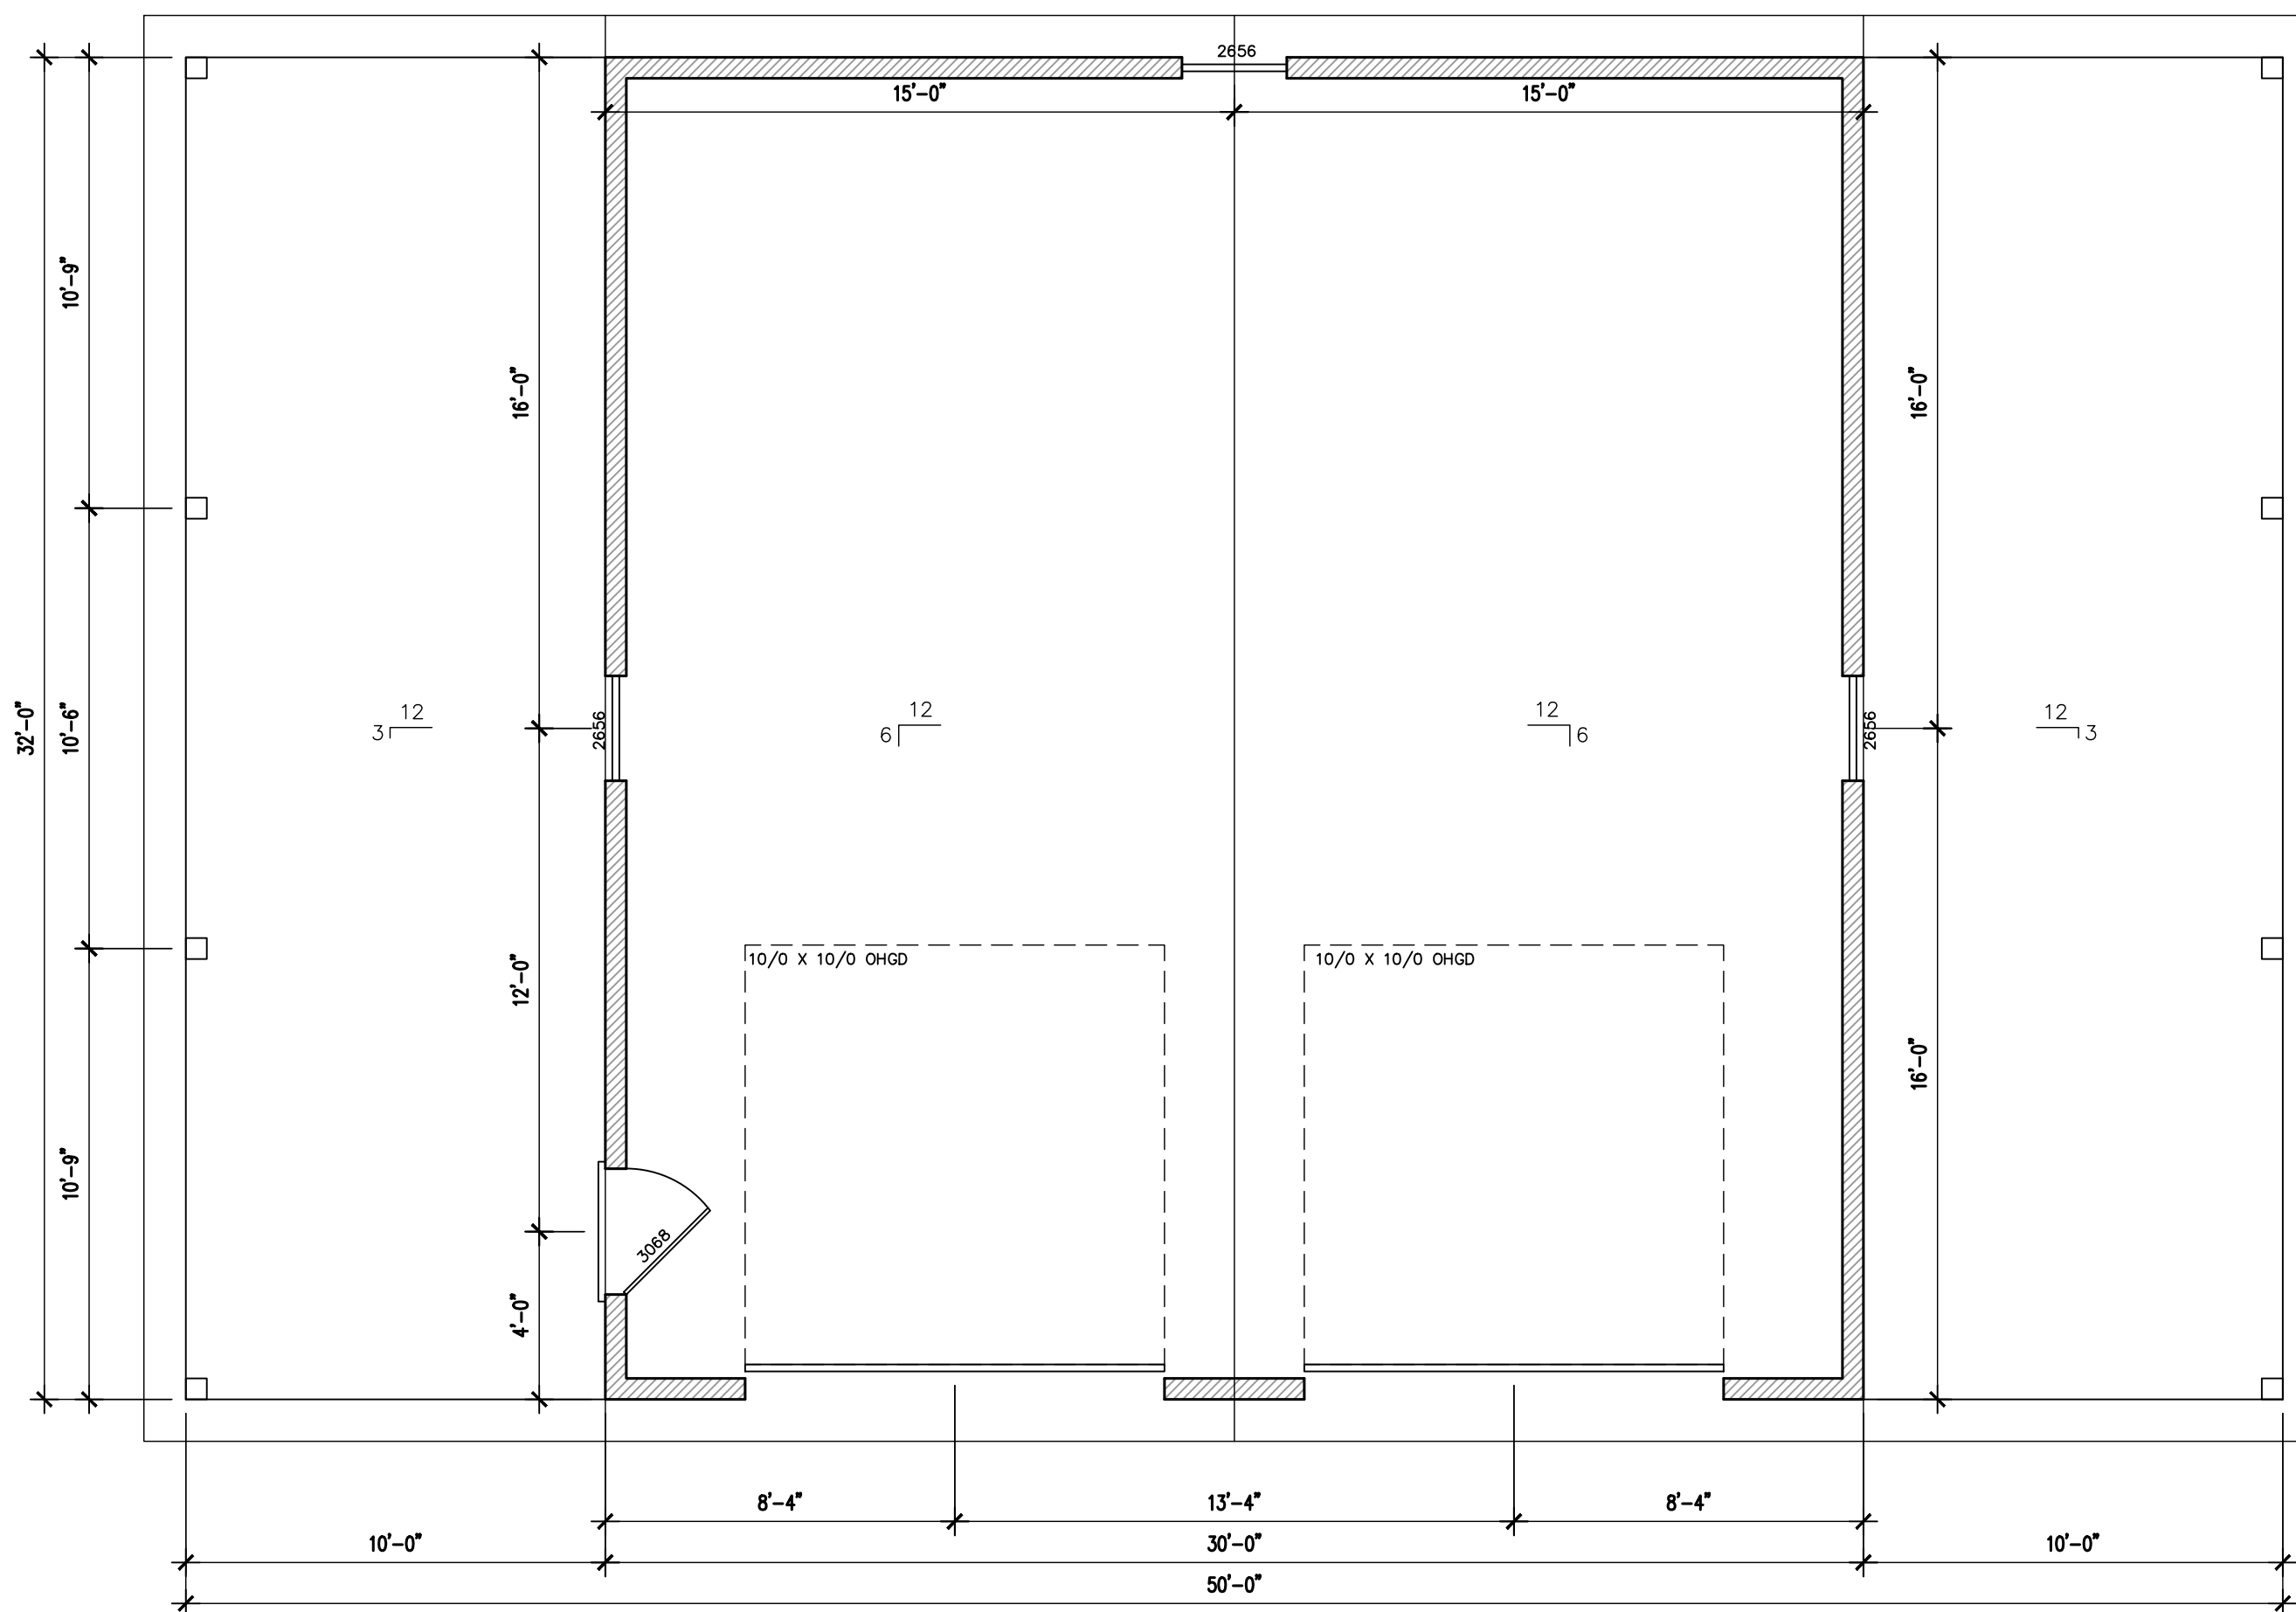

FLOOR PLAN 1/4" = 1'-0"

It is the responsibility of the builder to assure that all work is in accordance with the latest edition of all applicable National, State, and Local Building Codes. It is the responsibility of the builder to check all dimension and details for overall accuracy appropriate to the local on site conditions. The draftsman is not an architectural firm and stands no liability for structural or architectural design integrity. Every effort has been made to ensure all dimensions are correct and governmental regulations have been met. If an error or omission does occur it is the sole responsibility of the contractor to correct the error and the responsibility of the draftsman. This plan has been prepared for the contractor and the Draftsman has no knowledge of, or is responsible for, any copy right infringement. The contractor takes sole responsibility for everything on this plan.

J Lee Designs
Dream. Create. Live.

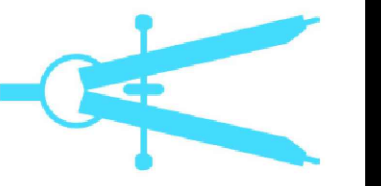


FOWLER
GARAGE

SCALE : 1/4" = 1'


JULY 1ST, 2021

A7

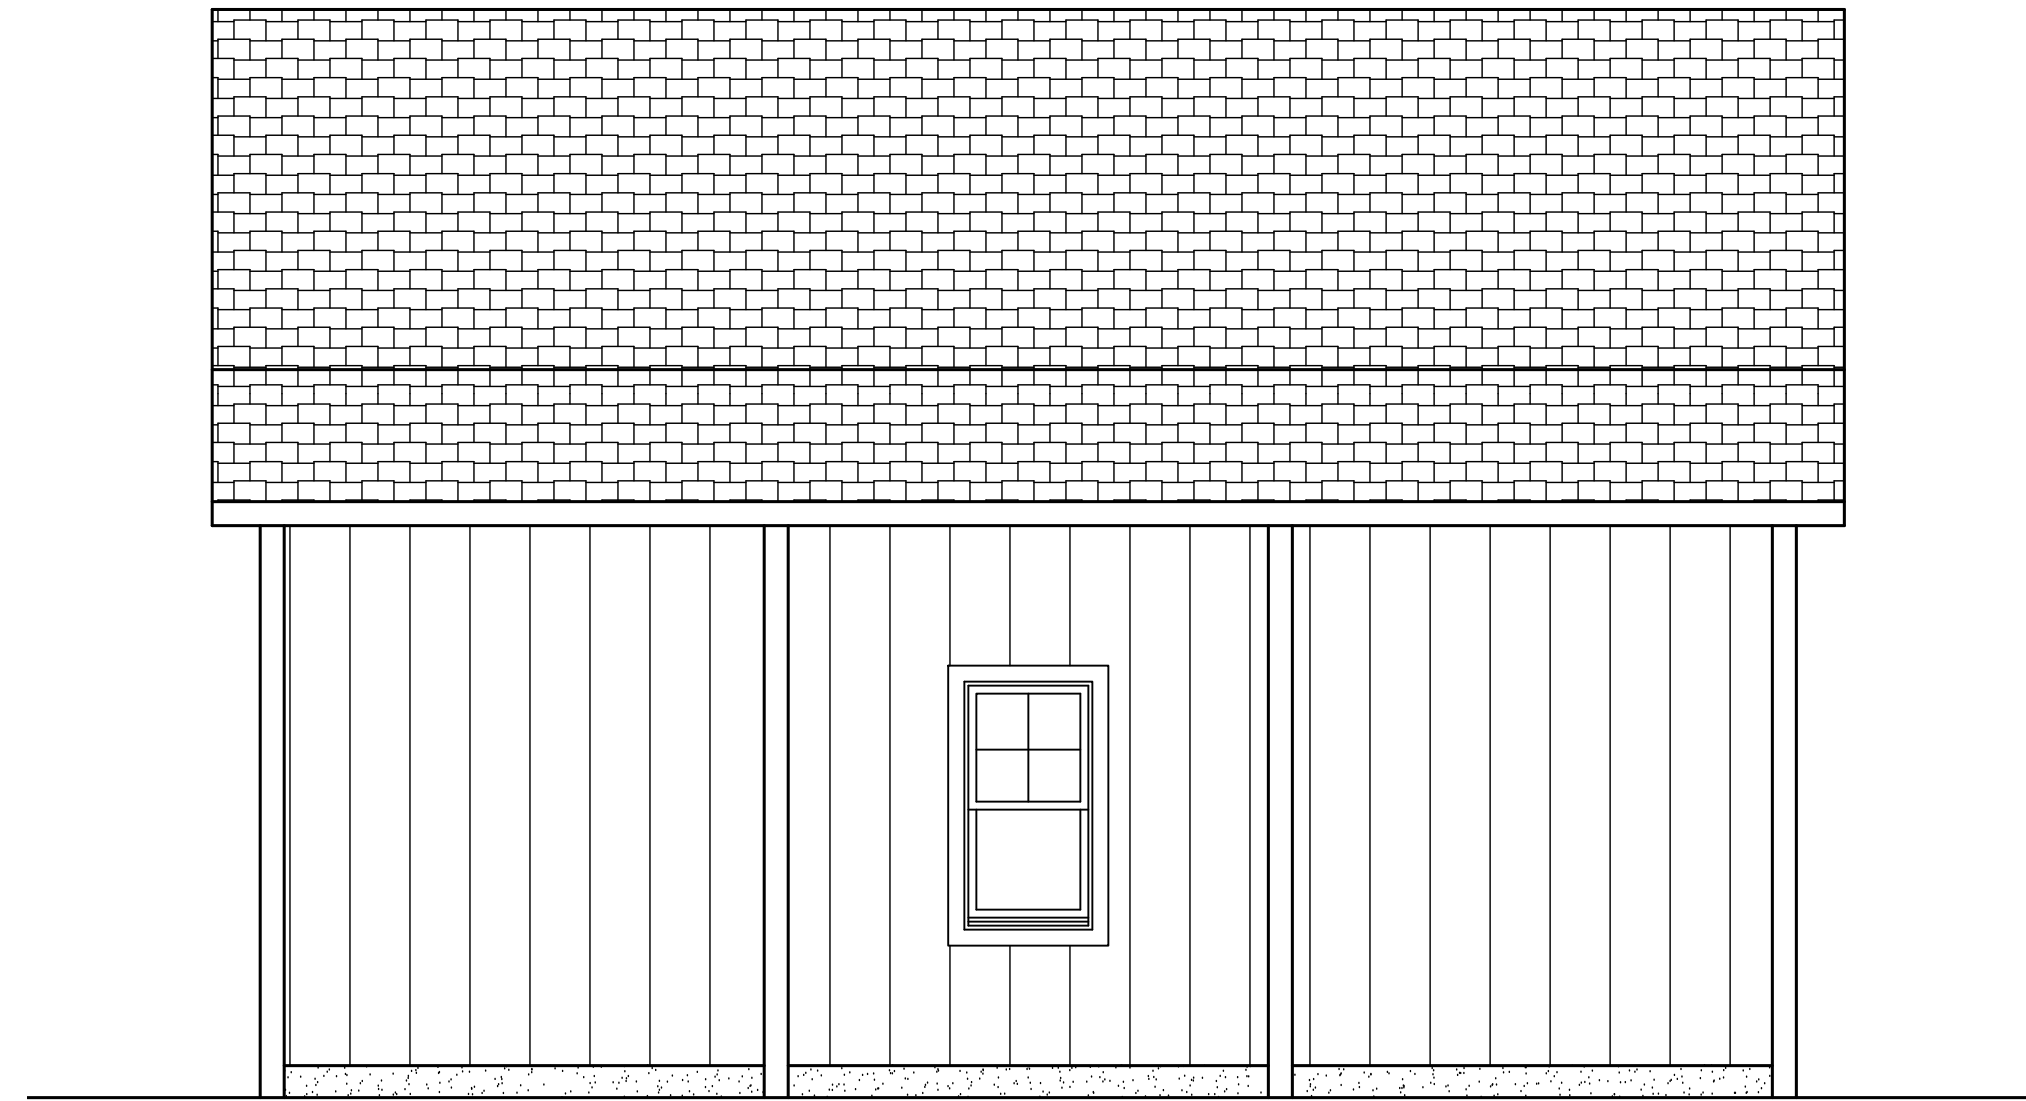


RIGHT ELEVATION

1/4" = 1'-0"

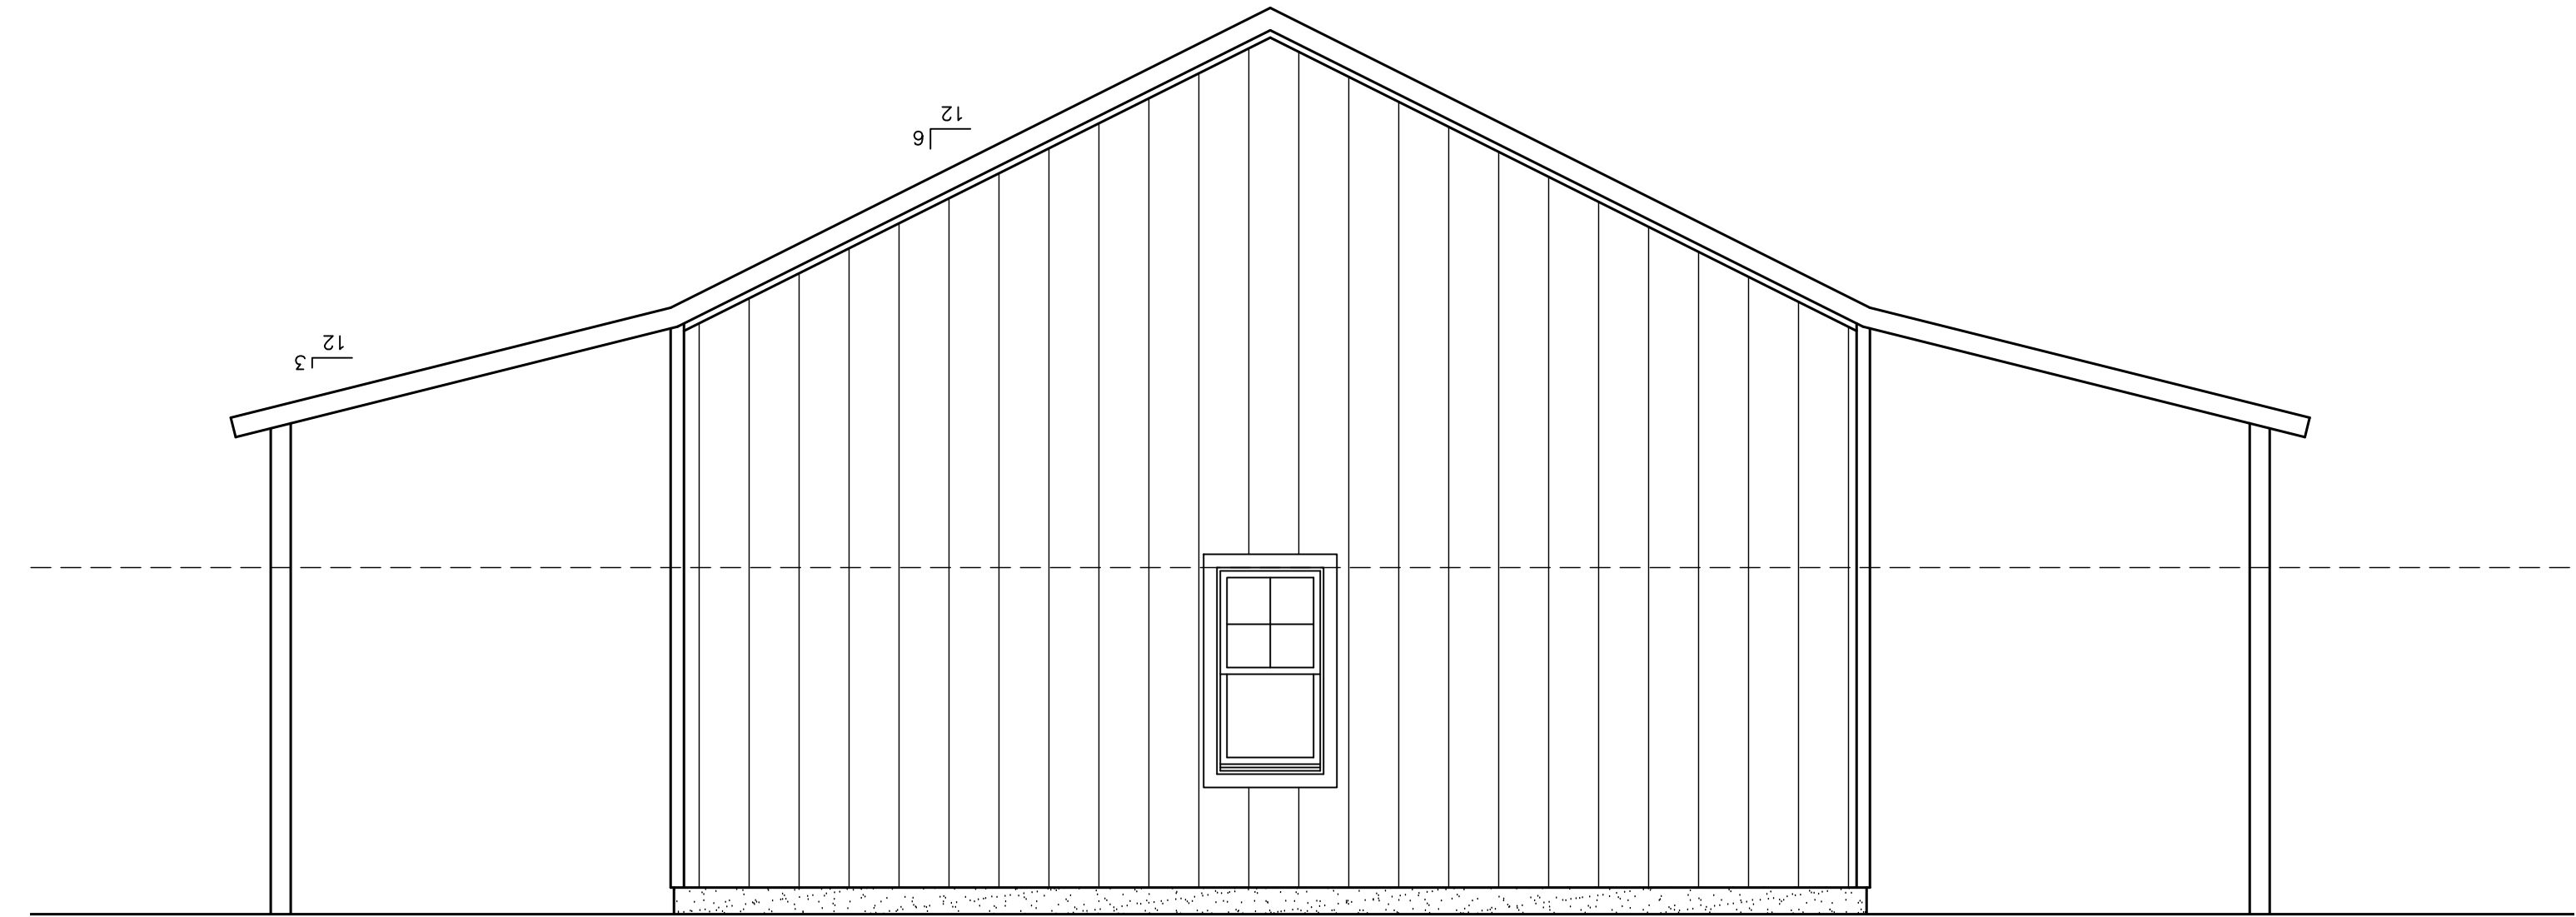


REAR ELEVATION

1/4" = 1'-0"

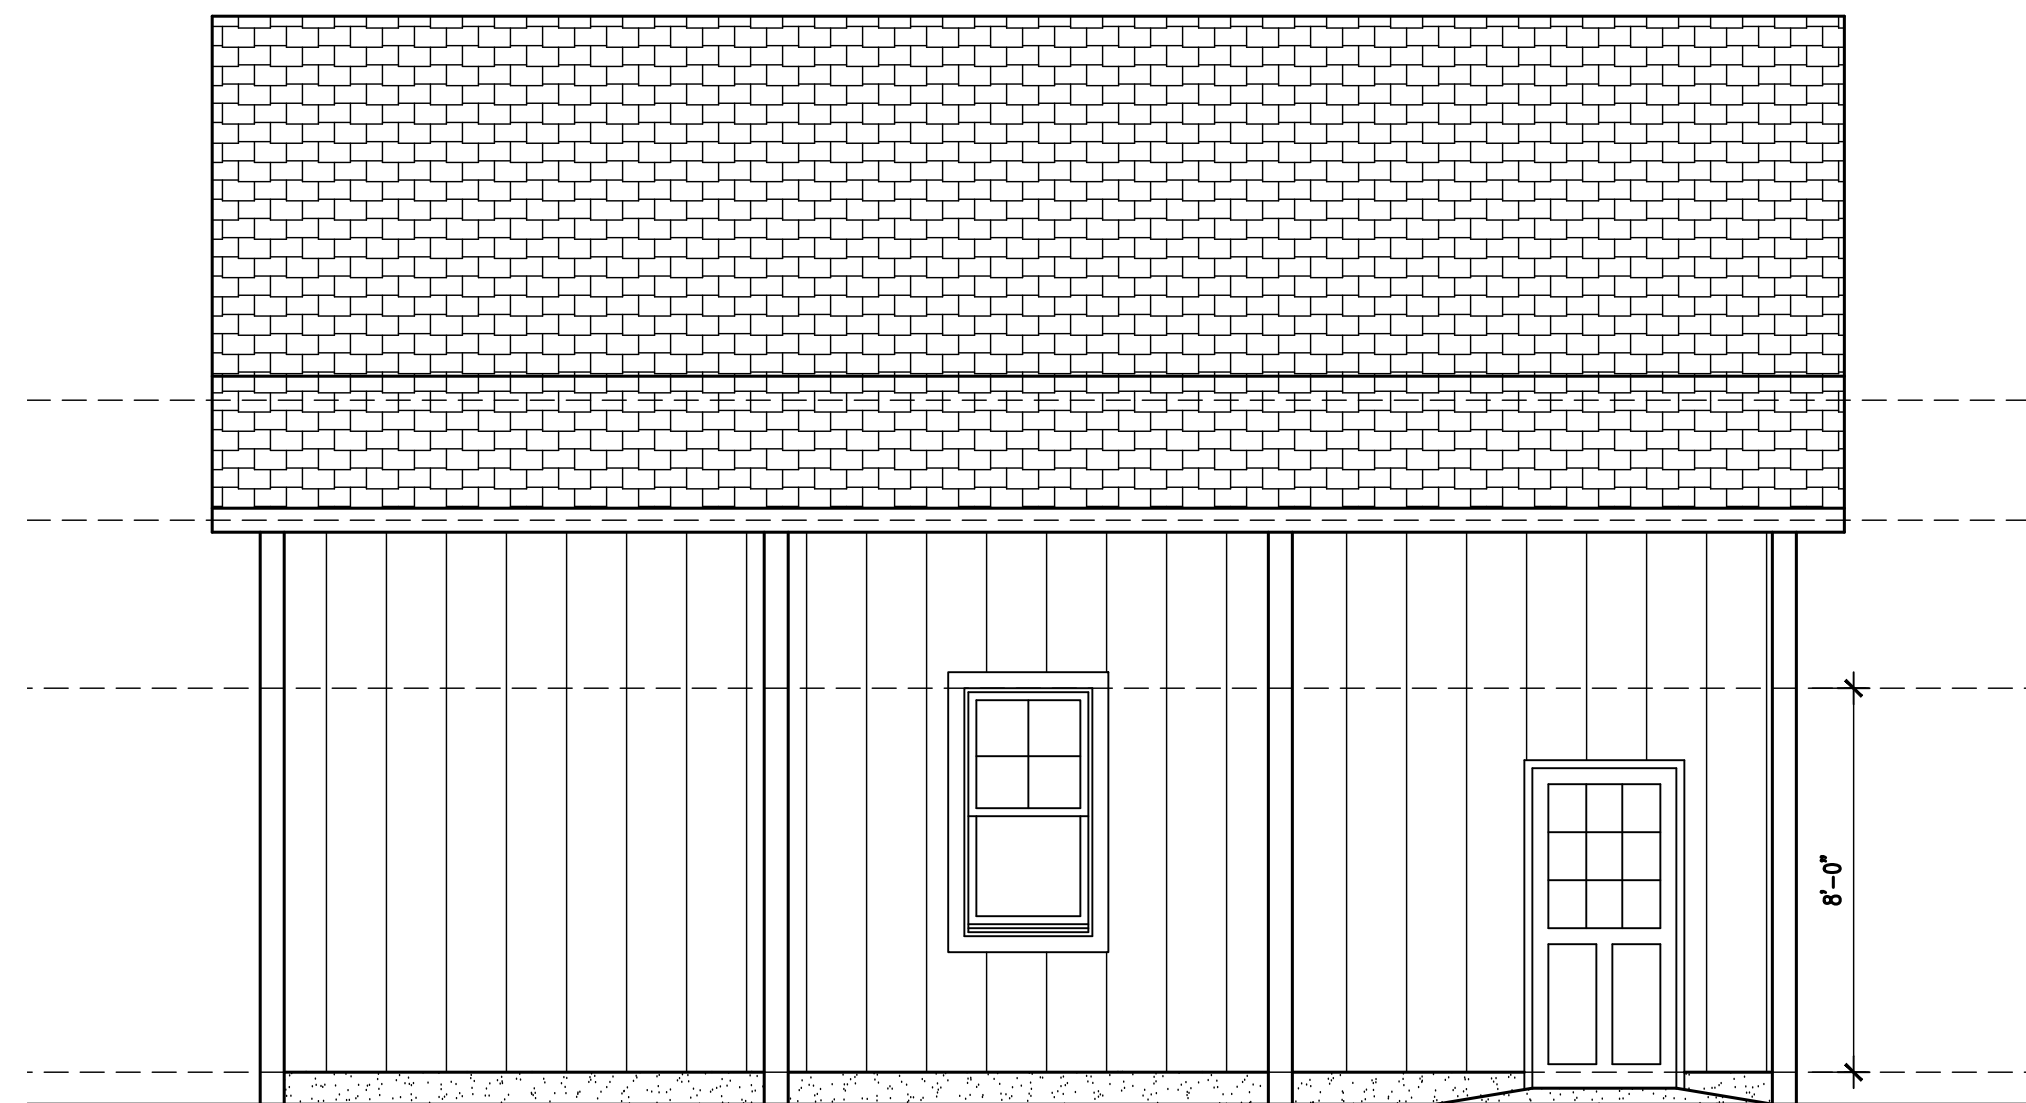

LEFT ELEVATION

1/4" = 1'-0"

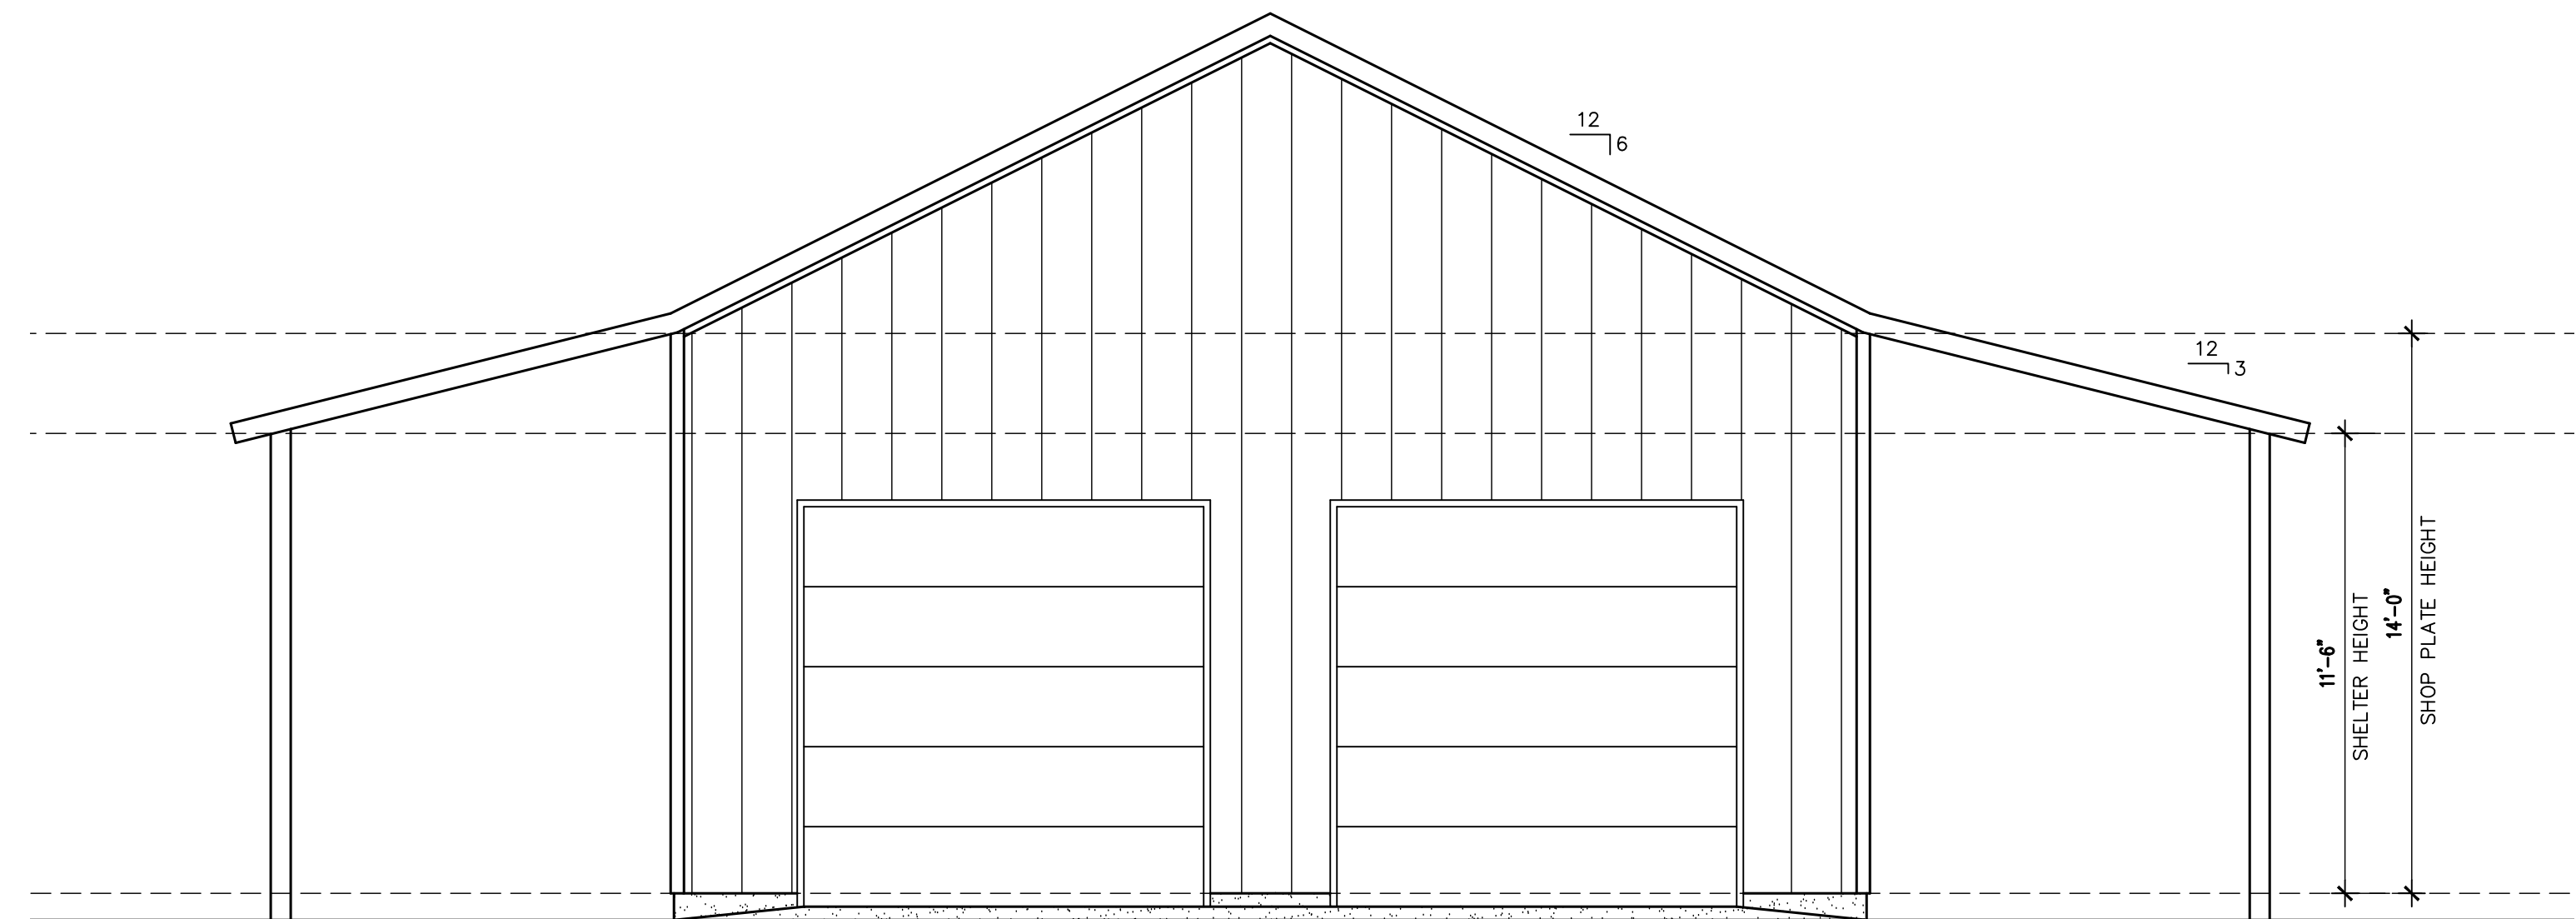


FRONT ELEVATION

1/4" = 1'-0"

It is the responsibility of the builder to assure that all work is in accordance with the latest edition of all applicable National, State, and Local Building Codes. It is the responsibility of the builder to check all dimension and details for overall accuracy appropriate to the local on site conditions. The draftsman is not an architectural firm and stands no liability for structural or architectural design integrity. Every effort has been made to ensure all dimensions are correct and governmental regulations have been met. If an error or omission does occur it is the sole responsibility of the contractor to correct the error and not the responsibility of the draftsman. This plan has been prepared for the contractor and the Draftsman has no knowledge of, or is responsible for, any copy right infringement. The contractor takes sole responsibility for everything on this plan.

J Lee Designs
Dream. Create. Live.

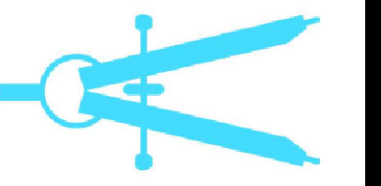

FOWLER

GARAGE

SCALE : 1/4"=1'

JULY 1ST, 2021

A8