


KENNEDY RESIDENCE



BUILDER CONTACT INFO	ELECTRICAL NOTES	PLUMBING NOTE	PAINTING NOTES
GENERAL NOTES	FLOORING NOTES	TRIM NOTES	DRYWALL NOTES

It is the responsibility of the builder to assure that all work is in accordance with the latest edition of all applicable National, State, and Local Building Codes. It is the responsibility of the builder to check all dimension and details for overall accuracy appropriate to the local on site conditions. The draftsman is not an architectural firm and stands no liability for structural or architectural design integrity. Every effort has been made to ensure all dimensions are correct and governmental regulations have been met. If an error or omission does occur it is the sole responsibility of the contractor to correct the error and not the responsibility of the draftsman. This plan has been prepared for the contractor and the Draftsman has no knowledge of, or is responsible for, any copy right infringement. The contractor takes sole responsibility for everything on this plan.

J Lee Designs
Dream. Create. Live.

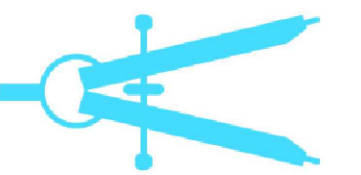

KENNEDY

COVER

SCALE : 1/4"=1'

APRIL 15TH, 2022

A0

It is the responsibility of the builder to assure that all work is in accordance with the latest edition of all applicable Nation, State, and Local Building Codes. It is the responsibility of the builder to check all dimension and details for overall accuracy appropriate to the local on site conditions. The draftsman is not an architectural firm and stands no liability for structural or architectural integrity. Every effort has been made to ensure all dimensions are correct and governmental regulations have been met. If an error or omission does occur it is the sole responsibility of the contractor to correct the error and not the responsibility of the draftsman. This plan has been prepared for the contractor and the Draftsman has no knowledge of, or is responsible for, any copy right infringement. The contractor takes sole responsibility for everything on this plan.








KENNEDY
FOUNDATION



SCALE : 1/4" = 1'

MARCH 24TH, 2022

A1

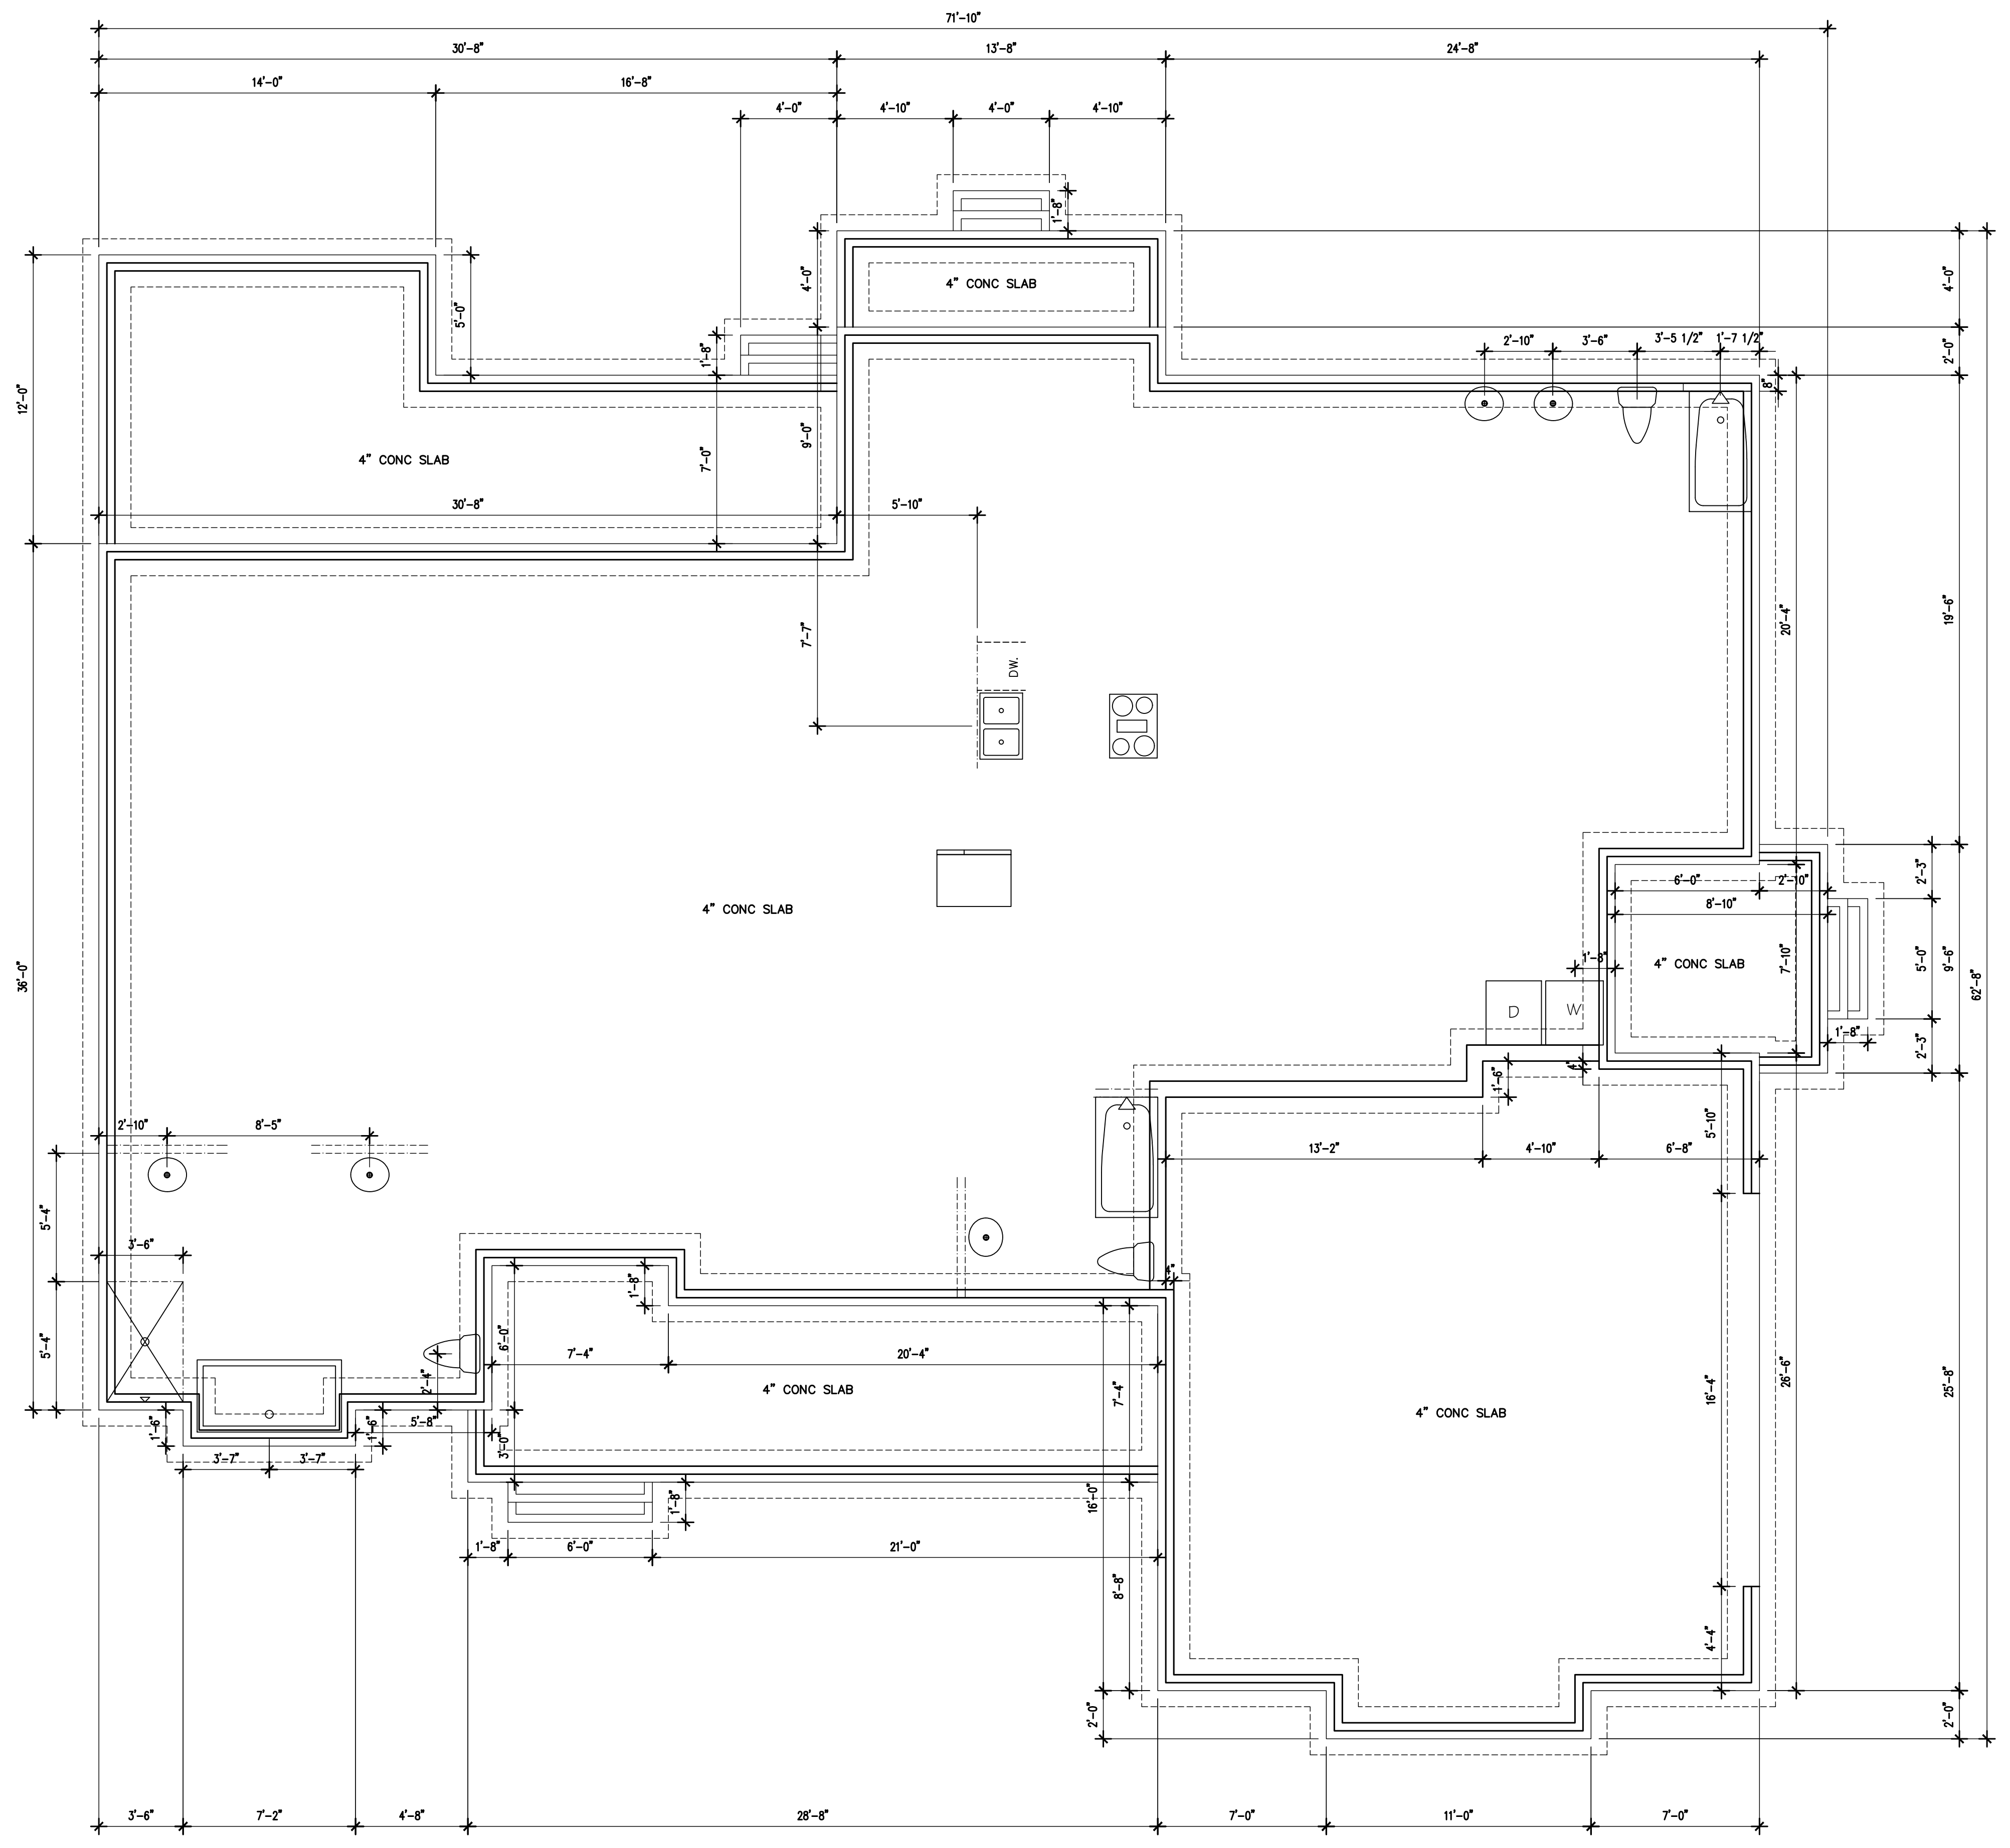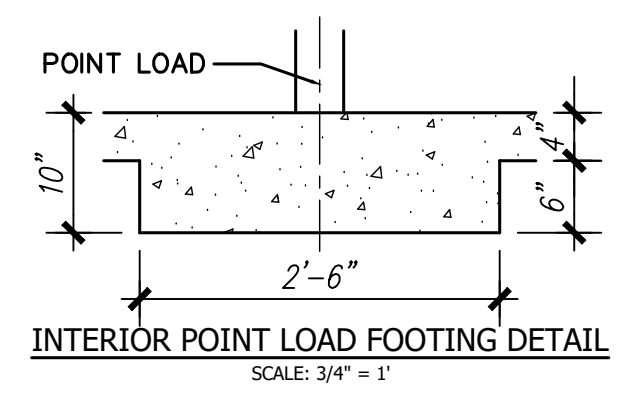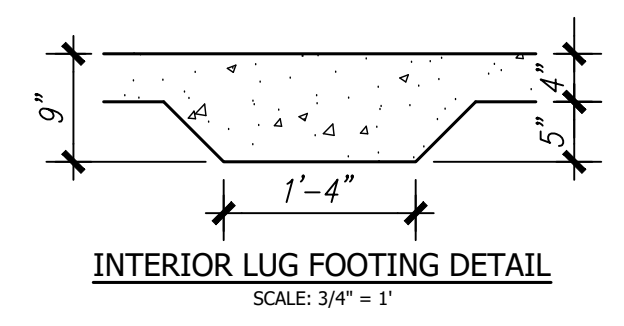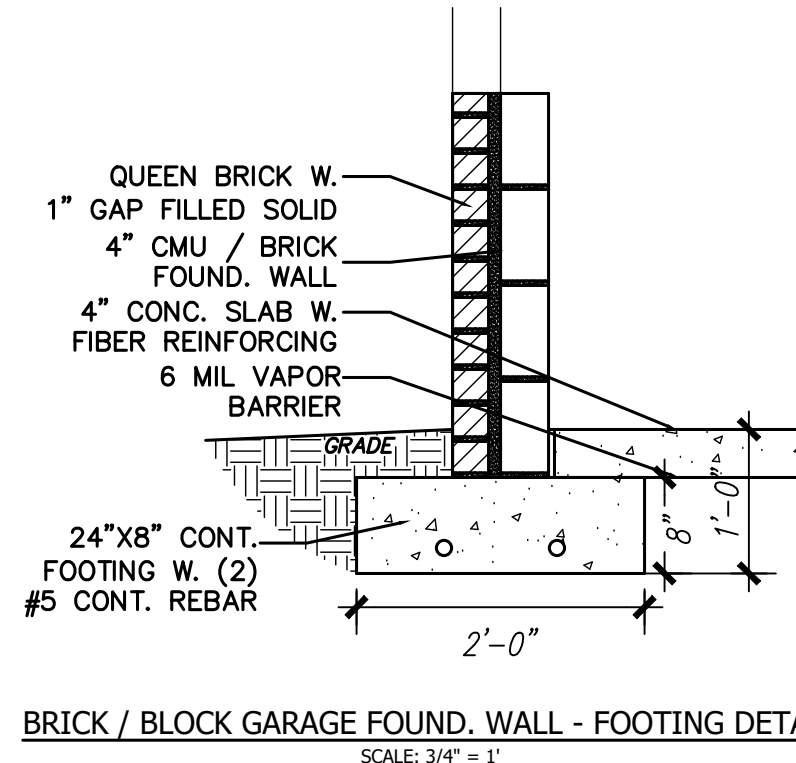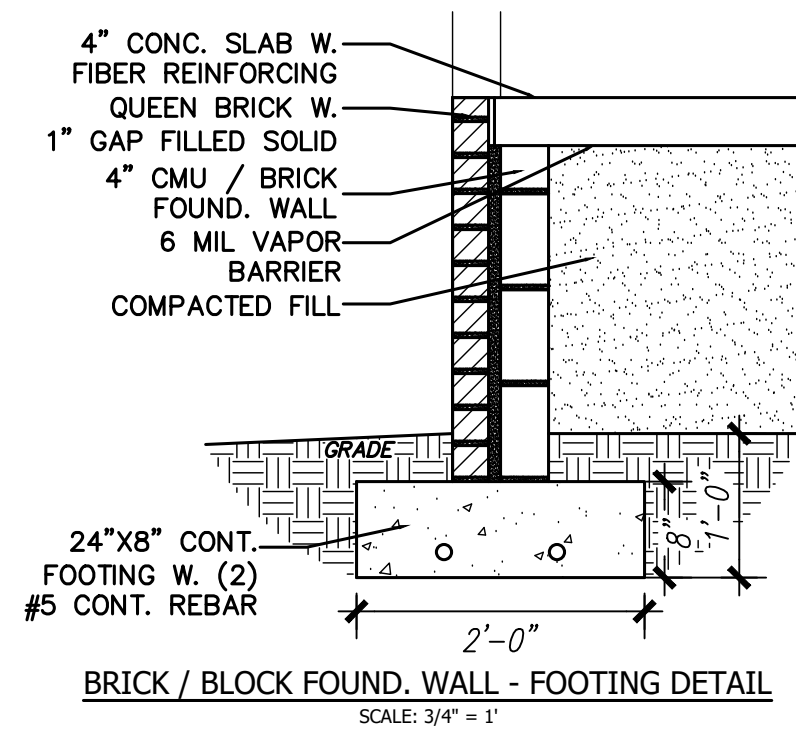

FOUNDATION PLAN
INT. LUG FOOTINGS TBD BY TRUSS LAYOUT
1/4" = 1'-0"

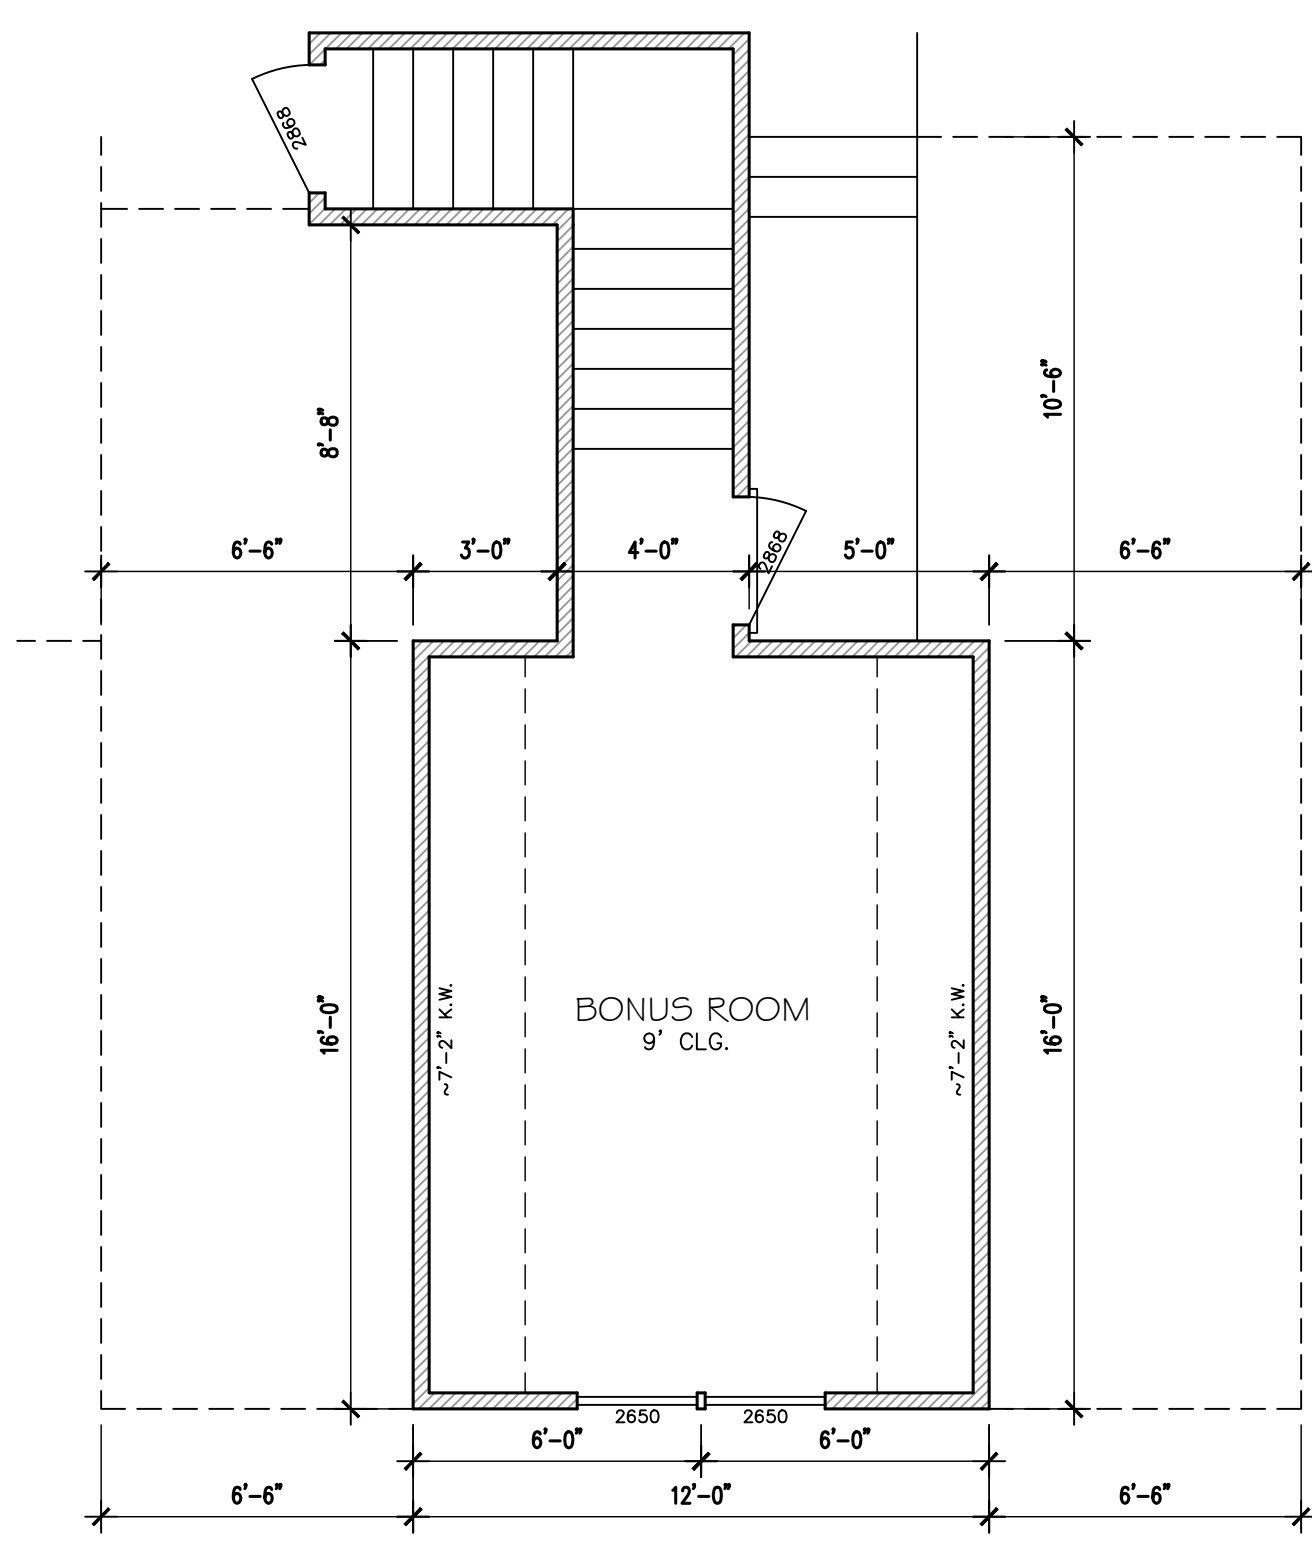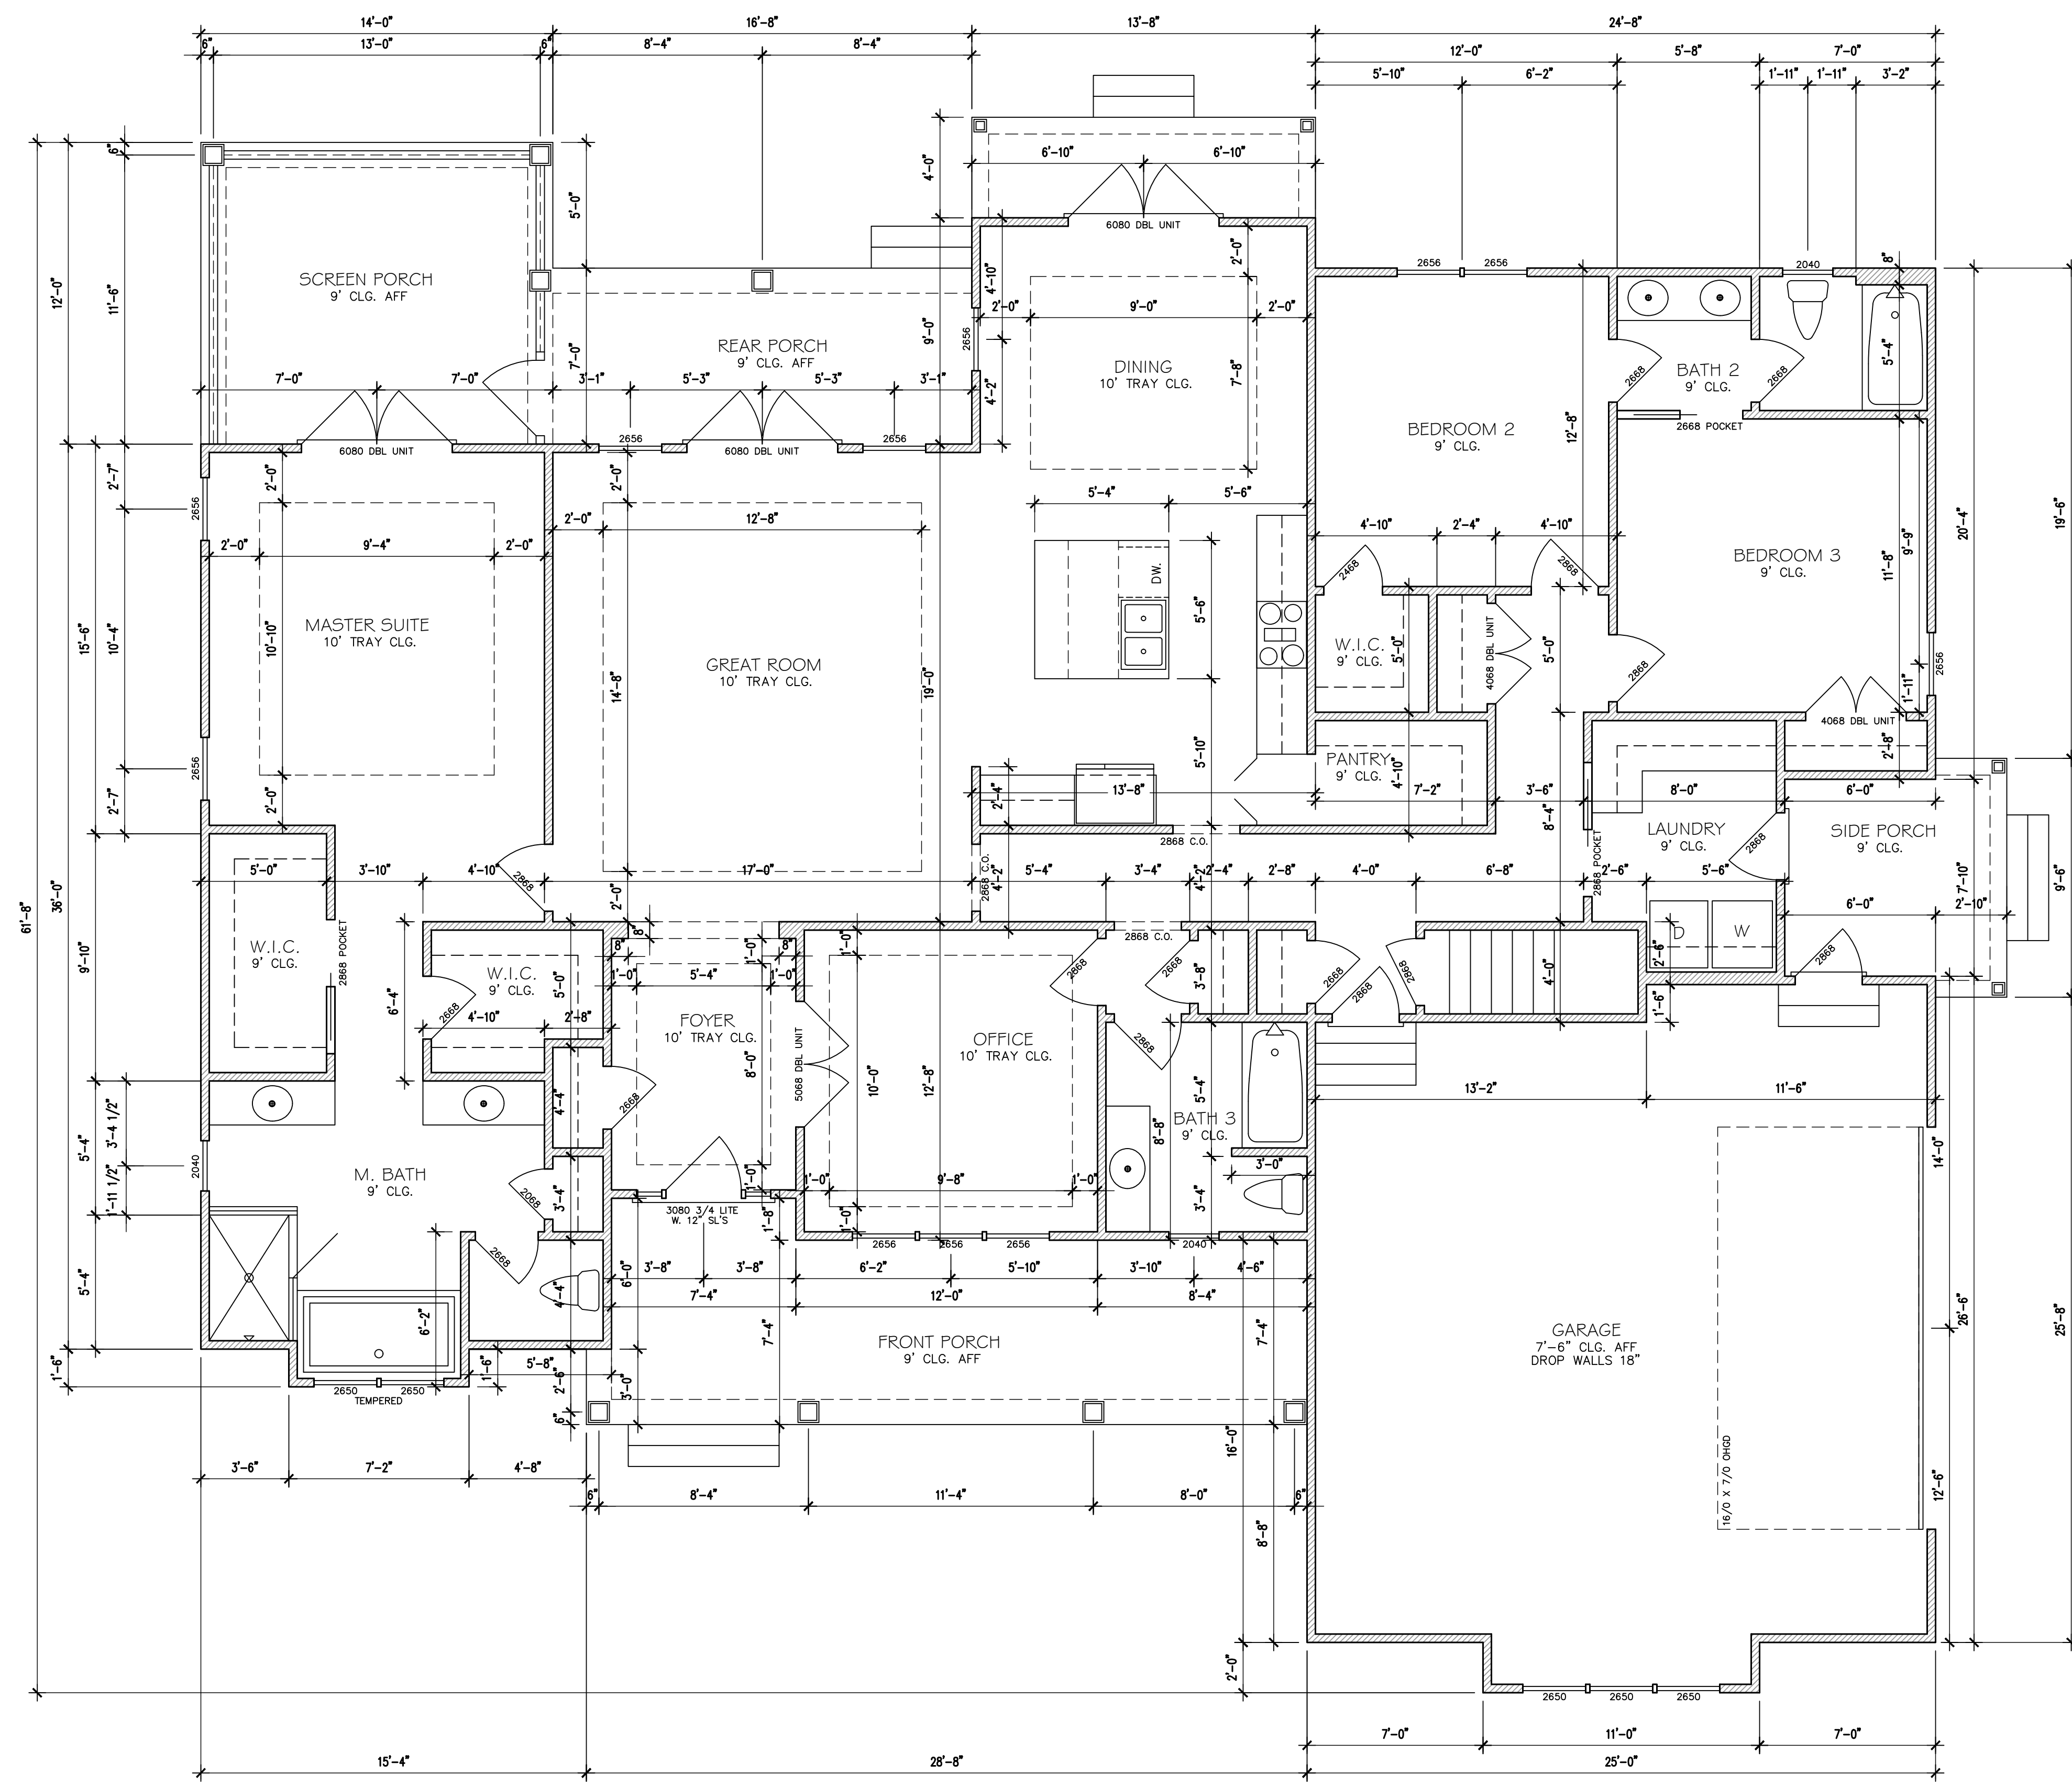

FLOOR PLAN 1/4" = 1'-0"

GROUND FLOOR	2269 sq. ft.	FRONT PORCH	218 sq. ft.
BONUS ROOM	117 sq. ft.	REAR PORCH	117 sq. ft.
TOTAL HEATED	2386 sq. ft.	SCREEN PORCH	168 sq. ft.
GARAGE	655 sq. ft.	SIDE PORCH	77 sq. ft.

It is the responsibility of the builder to assure that all work is in accordance with the latest edition of all applicable National, State, and Local Building Codes. It is the responsibility of the builder to check all dimension and details for overall accuracy appropriate to the local on site conditions. The draftsman is not an architectural firm and stands no liability for structural or architectural integrity. Every effort has been made to ensure all dimensions are correct and governmental regulations have been met. If an error or omission does occur it is the sole responsibility of the contractor to correct the error and not the responsibility of the draftsman. This plan has been prepared for the contractor and the Draftsman has no knowledge of, or is responsible for, any copy right infringement. The contractor takes sole responsibility for everything on this plan.



KENNEDY
FLOOR PLAN

SCALE : 1/4"=1'

MARCH 24TH, 2022

A2




FRONT ELEVATION 1/4" = 1'-0"



REAR ELEVATION 1/4" = 1'-0"

It is the responsibility of the builder to assure that all work is in accordance with the latest edition of all applicable National, State, and Local Building Codes. It is the responsibility of the builder to check all dimension and details for overall accuracy appropriate to the local on site conditions. The draftsman is not an architectural firm and stands no liability for structural or architectural integrity. Every effort has been made to ensure all dimensions are correct and governmental regulations have been met. If an error or omission does occur it is the sole responsibility of the contractor to correct the error and not the responsibility of the draftsman. This plan has been prepared for the contractor and the Draftsman has no knowledge of, or is responsible for, any copy right infringement. The contractor takes sole responsibility for everything on this plan.

J Lee Designs
Dream. Create. Live.



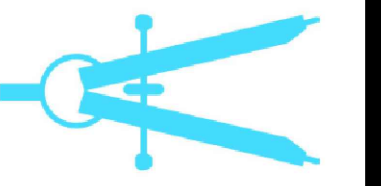


KENNEDY
ELEVATIONS

SCALE : 1/4" = 1'

APRIL 15TH, 2022

A3

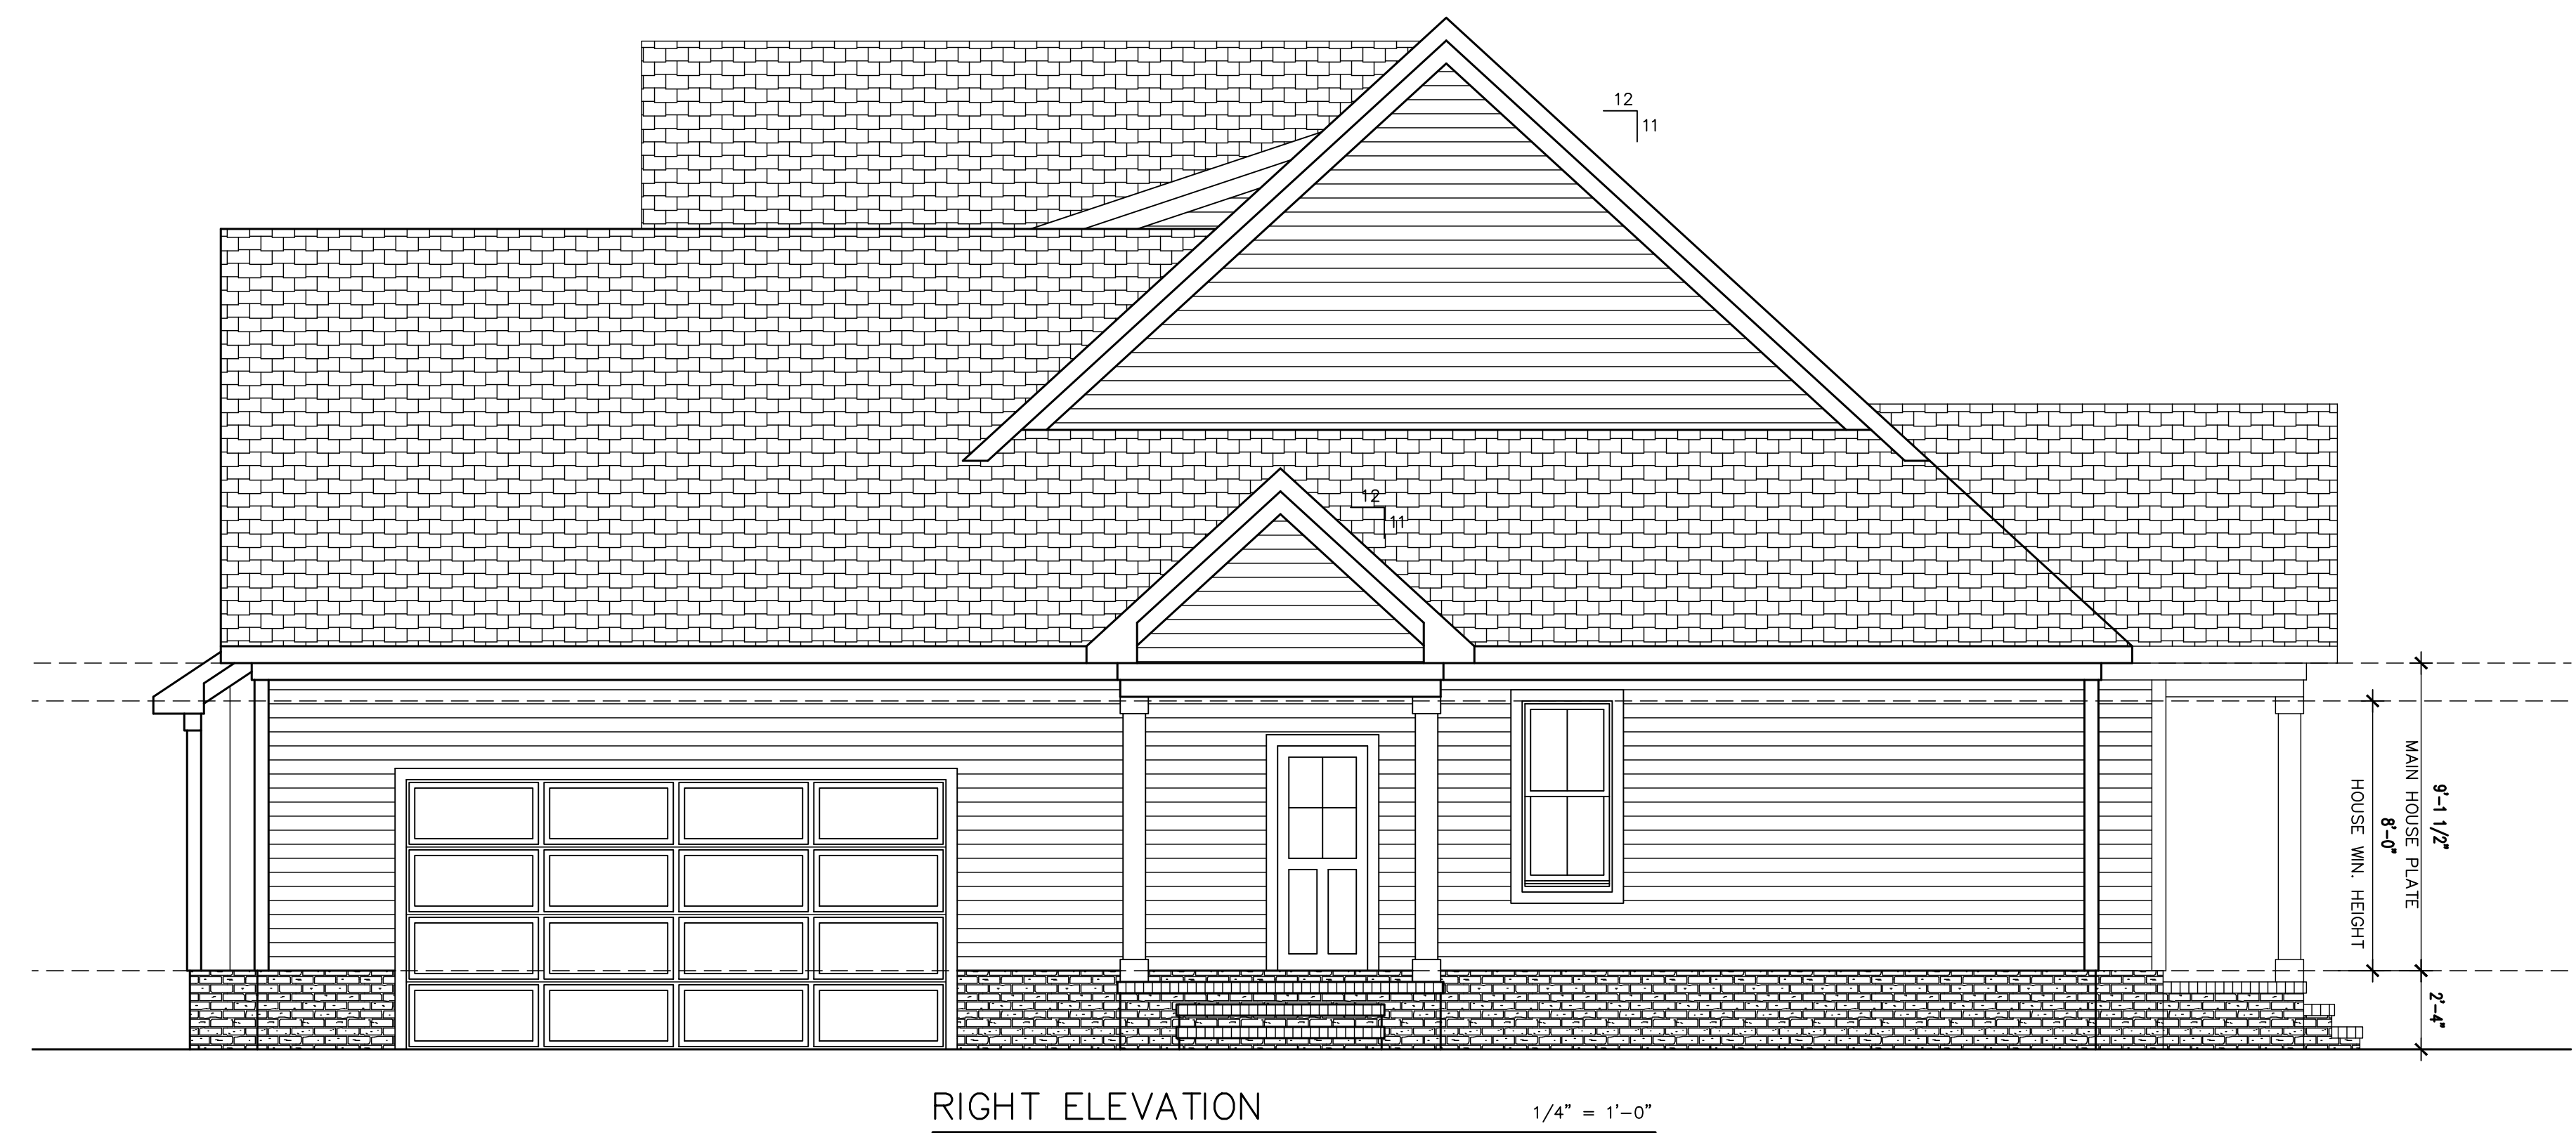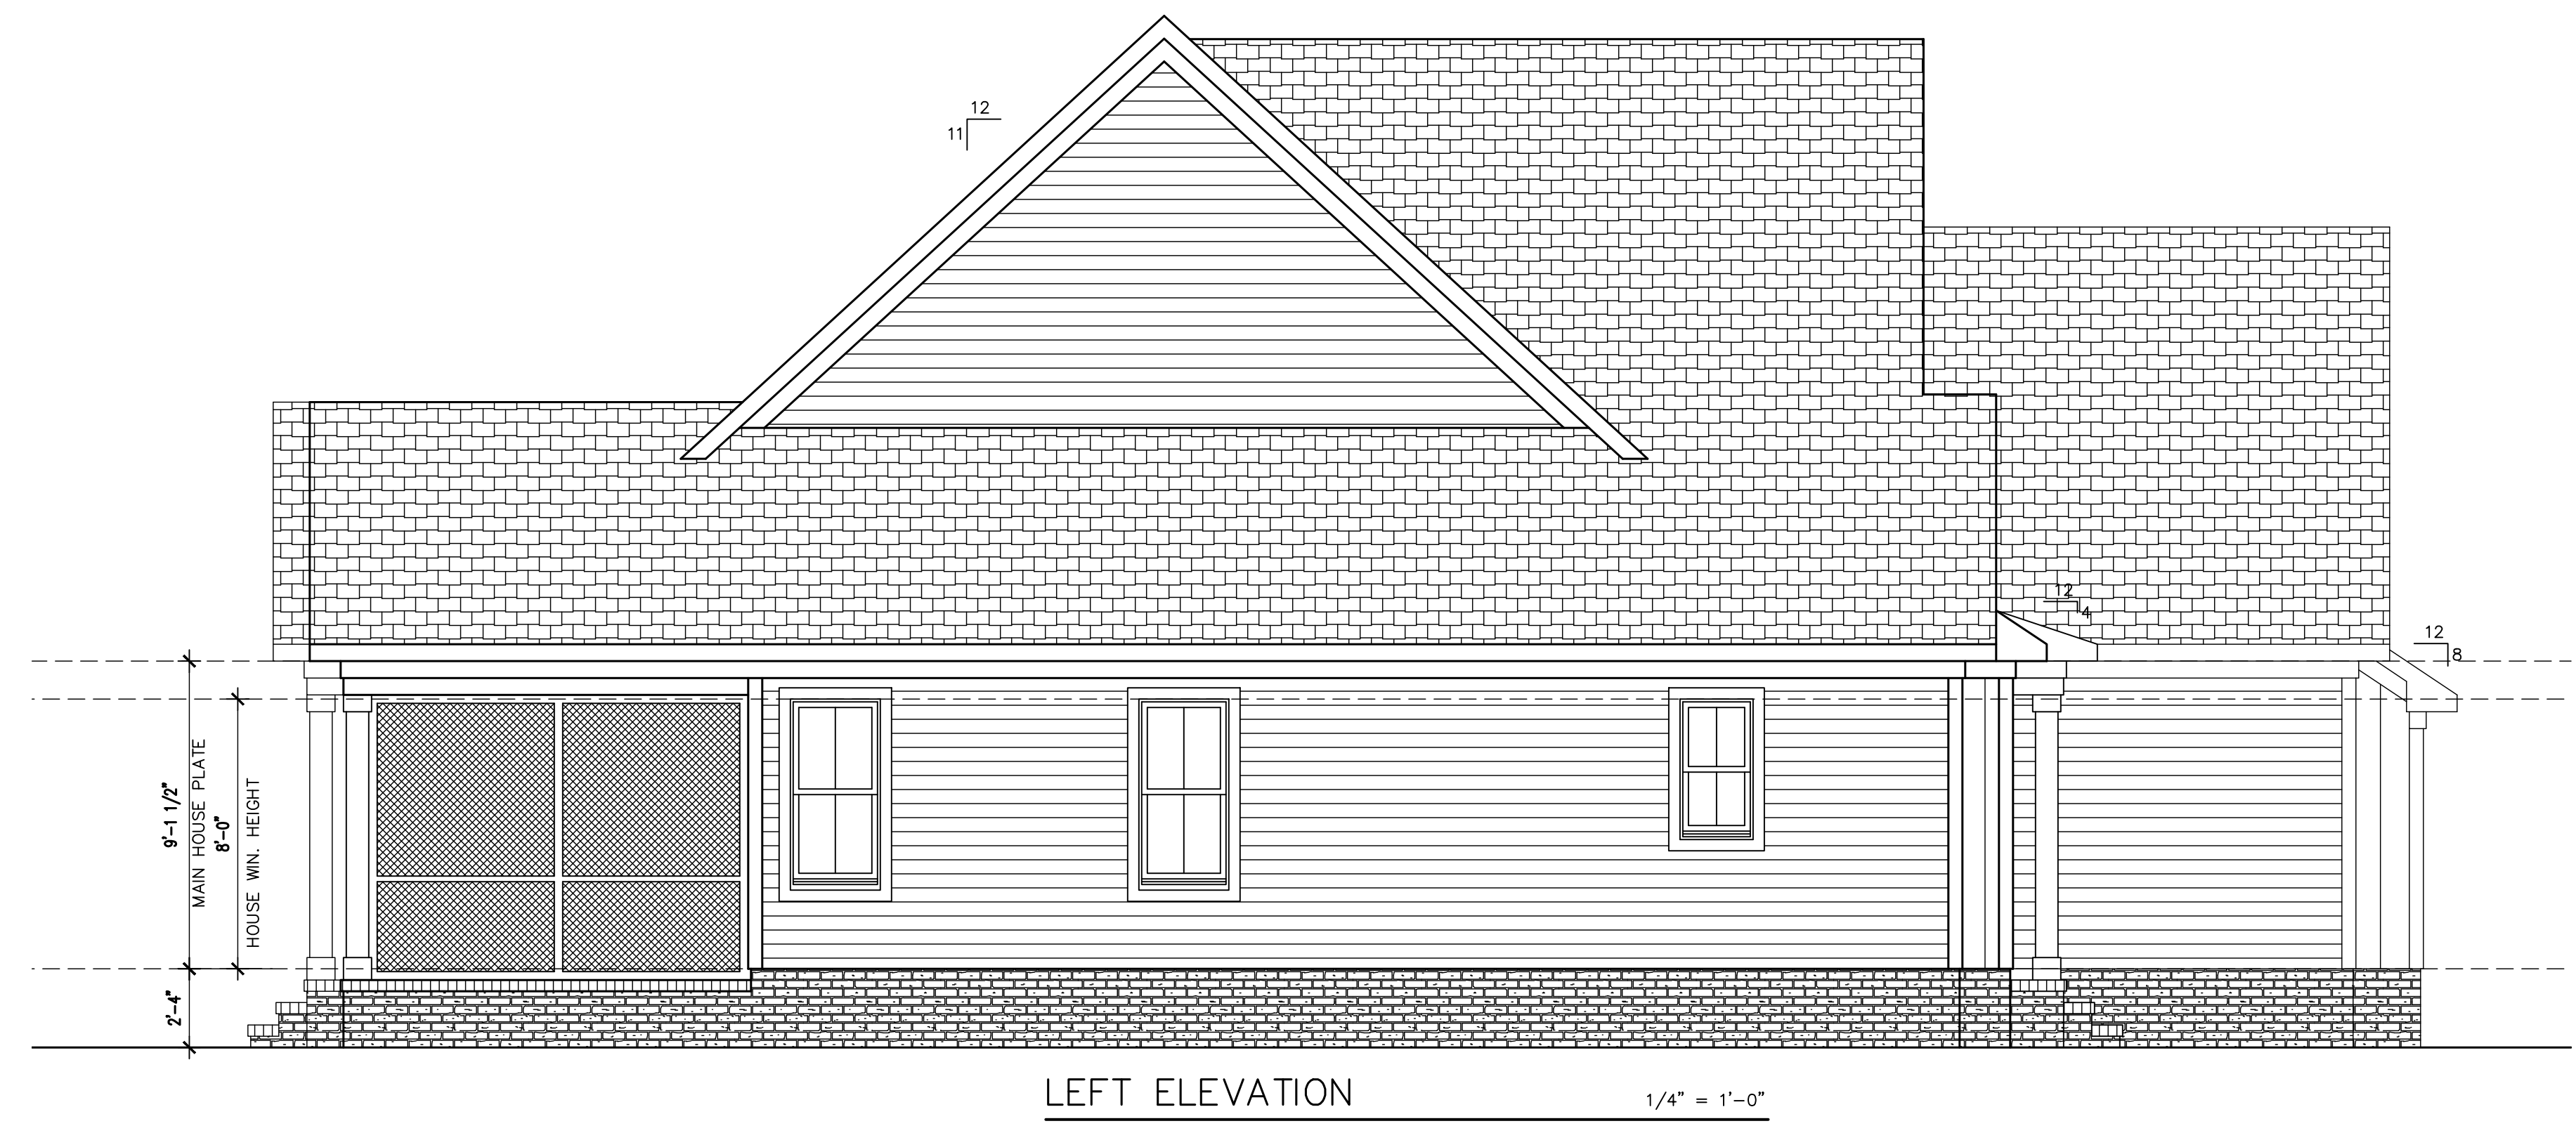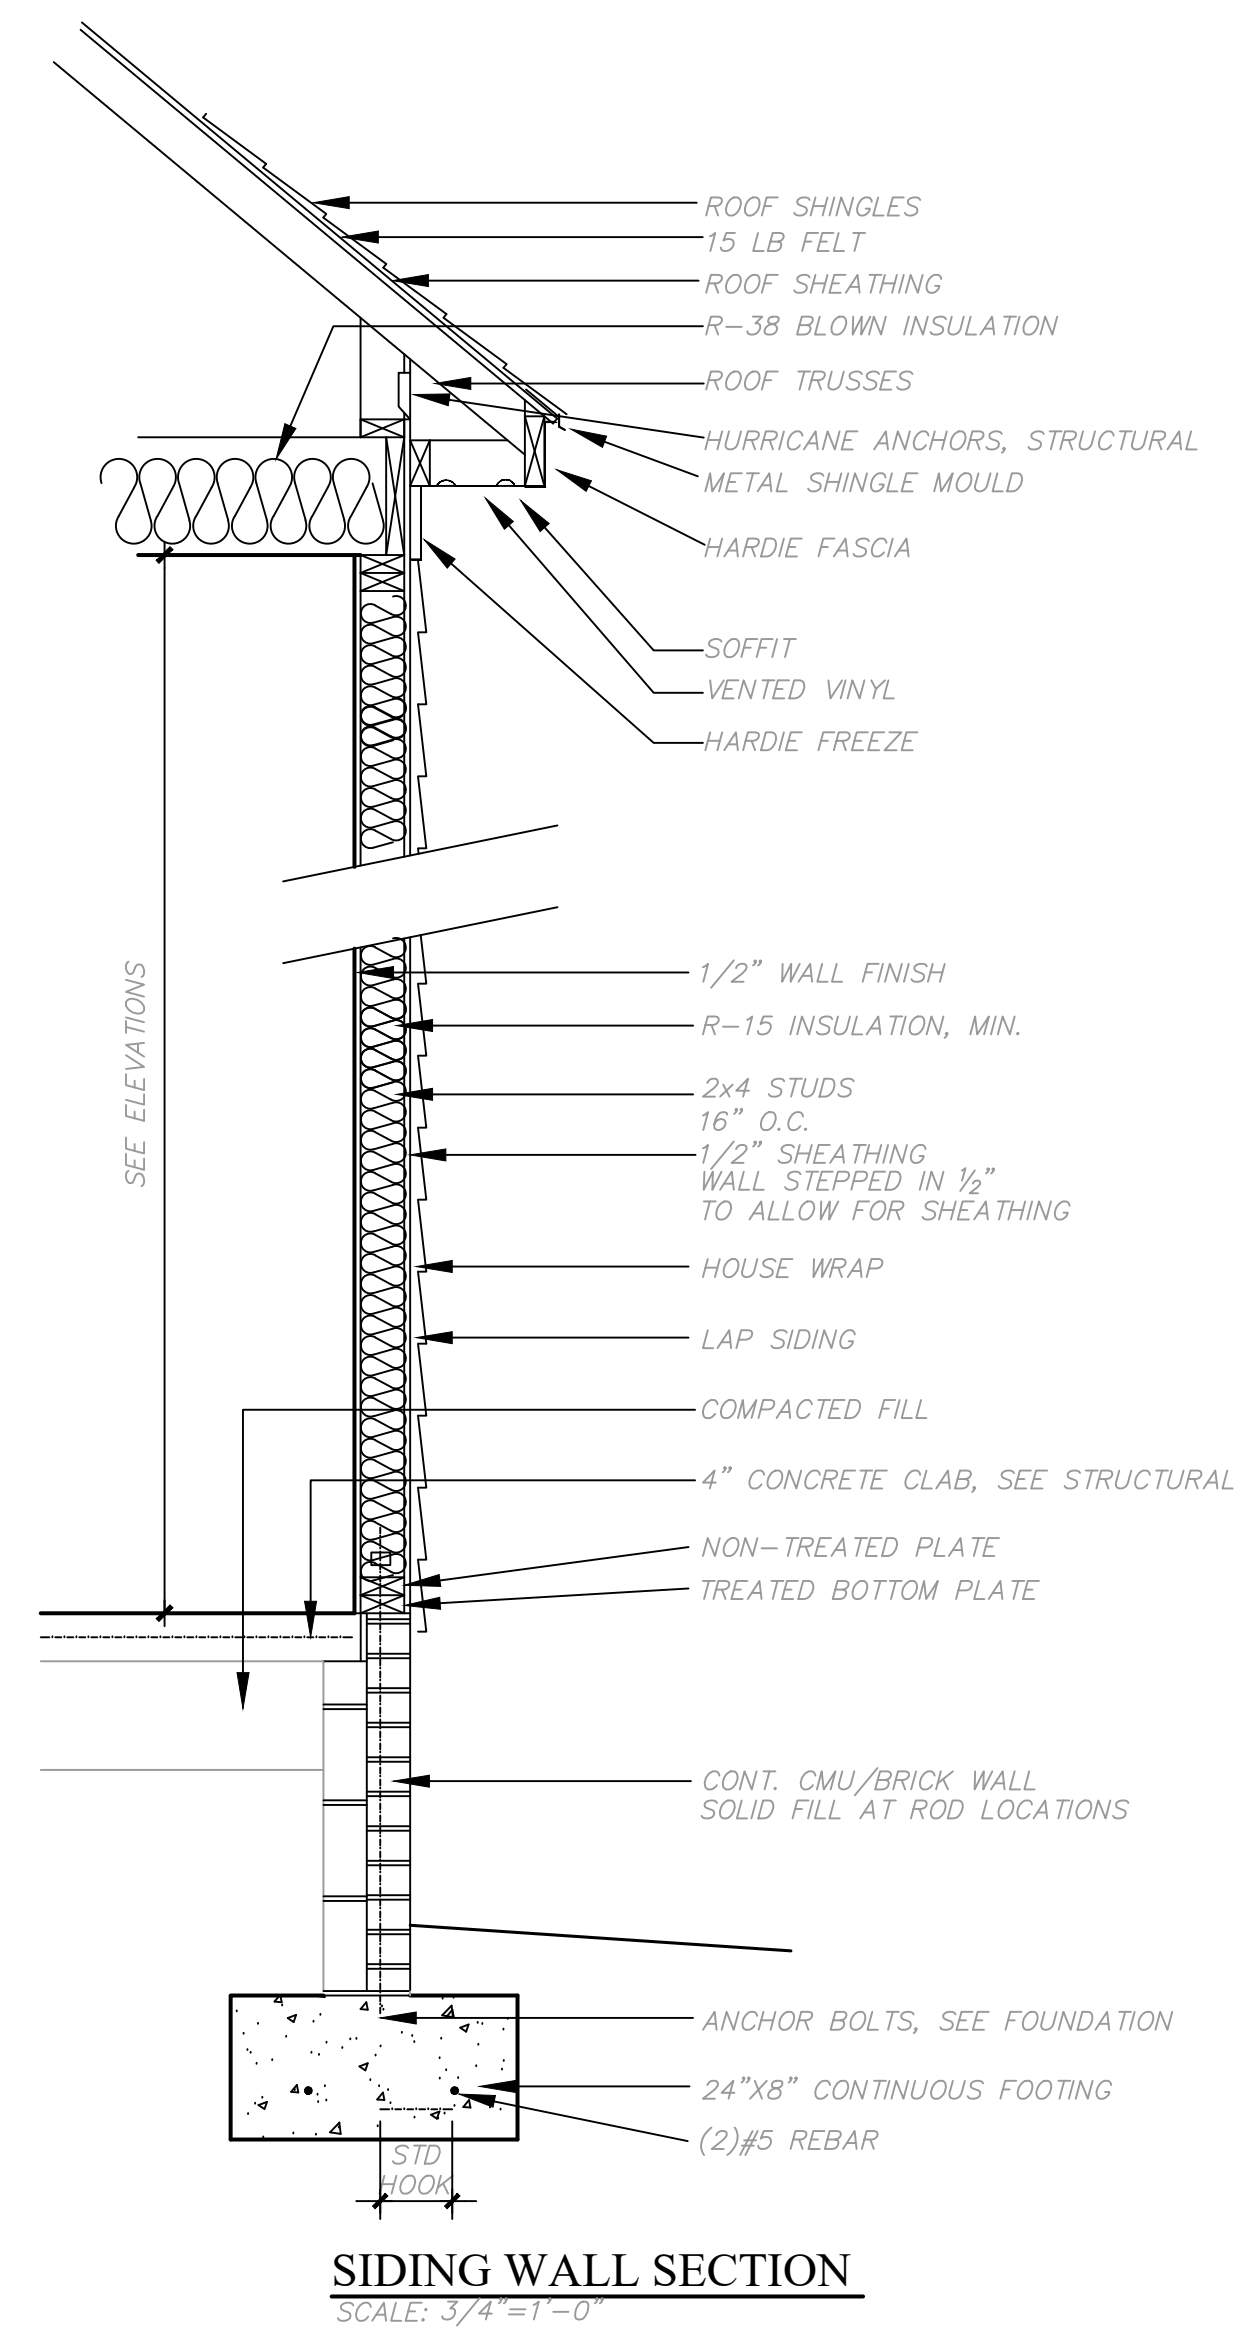


It is the responsibility of the builder to assure that all work is in accordance with the latest edition of all applicable Nation, State, and Local Building Codes. It is the responsibility of the builder to check all dimension and details for overall accuracy appropriate to the local on site conditions. The draftsman is not an architectural firm and stands no liability for structural or architectural integrity. Every effort has been made to ensure all dimensions are correct and governmental regulations have been met. If an error or omission does occur it is the sole responsibility of the contractor to correct the error and not the responsibility of the draftsman. This plan has been prepared for the contractor and the Draftsman has no knowledge of, or is responsible for, any copy right infringement. The contractor takes sole responsibility for everything on this plan.

J Lee Designs
Dream. Create. Live.

KENNEDY
ELEVATIONS

SCALE : 1/4"=1'
APRIL 15TH, 2022

A4

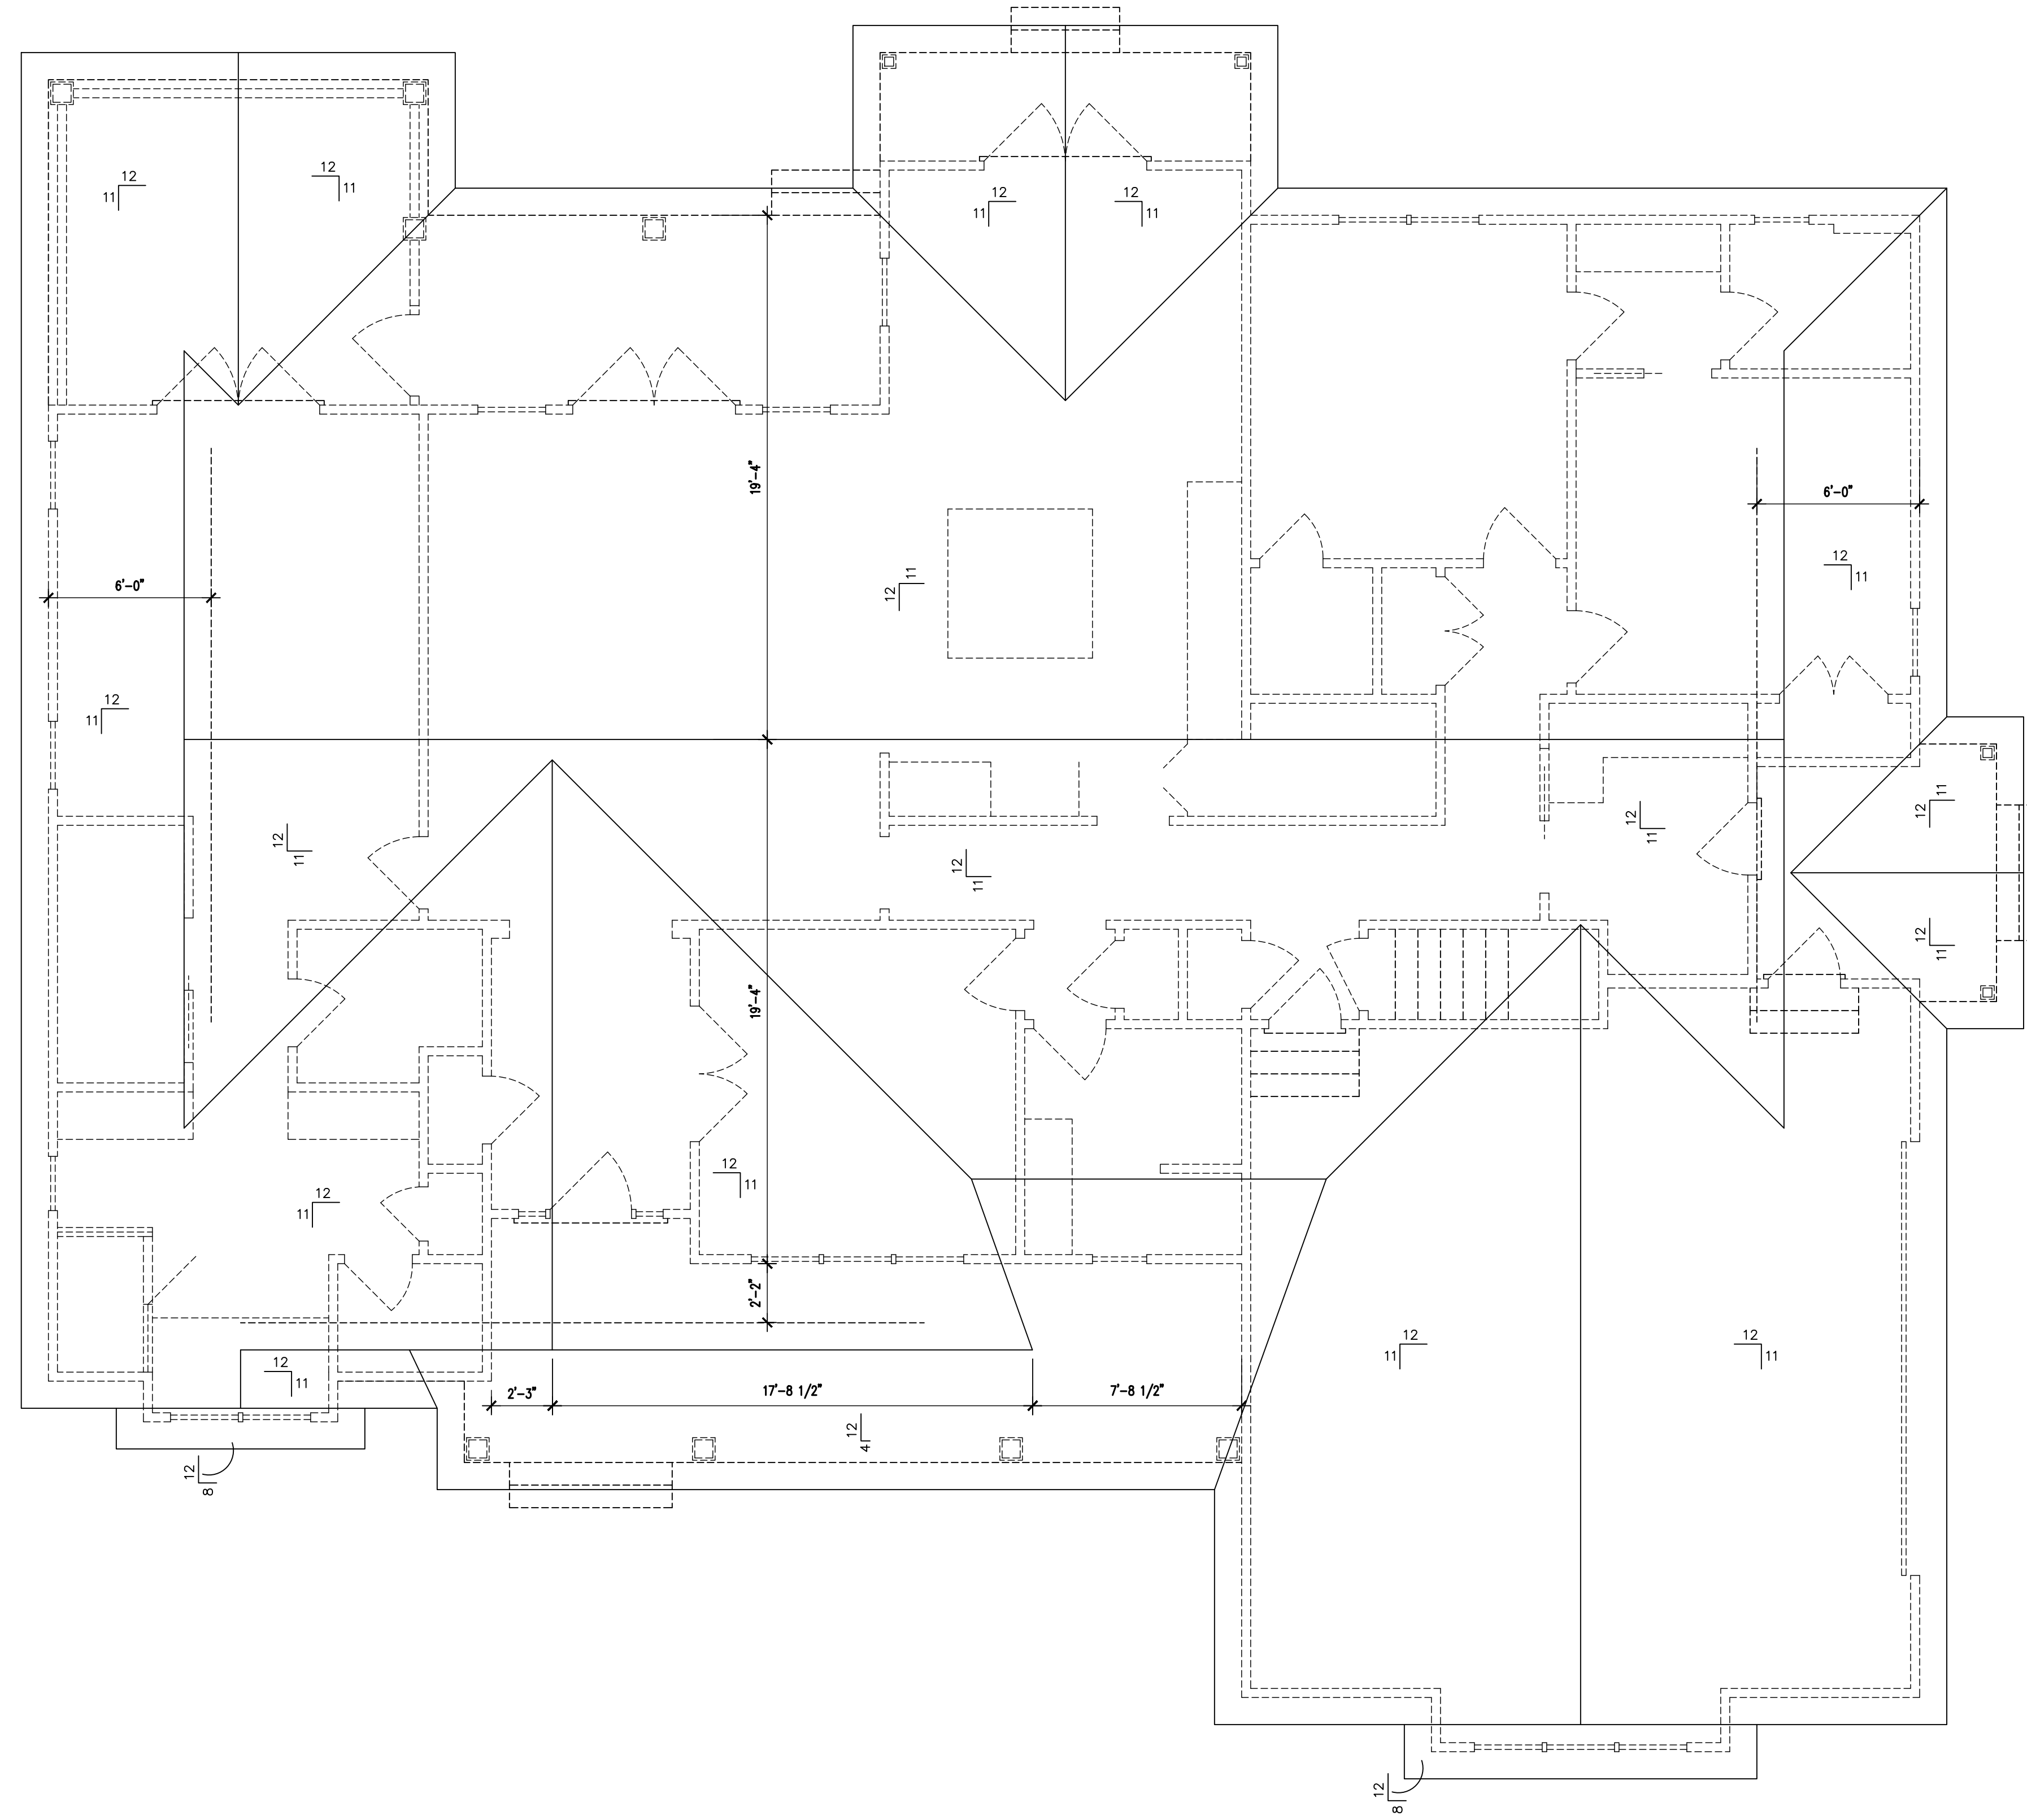

ROOF PLAN 1/4" = 1'-0"
 12" OVERHANGS U.N.O.

It is the responsibility of the builder to assure that all work is in accordance with the latest edition of all applicable National, State, and Local Building Codes. It is the responsibility of the builder to check all dimension and details for overall accuracy appropriate to the local on site conditions. The draftsman is not an architectural firm and stands no liability for structural or architectural design integrity. Every effort has been made to ensure all dimensions are correct and governmental regulations have been met. If an error or omission does occur it is the sole responsibility of the contractor to correct the error and not the responsibility of the draftsman. This plan has been prepared for the contractor and the Draftsman has no knowledge of, or is responsible for, any copy right infringement. The contractor takes sole responsibility for everything on this plan.



KENNEDY
ROOF PLAN

SCALE : 1/4"=1'
 APRIL 15TH, 2022

A5