


SMITH RESIDENCE



BUILDER CONTACT INFO	ELECTRICAL NOTES	PLUMBING NOTE	PAINTING NOTES
GENERAL NOTES	FLOORING NOTES	TRIM NOTES	DRYWALL NOTES

It is the responsibility of the builder to assure that all work is in accordance with the latest edition of all applicable National, State, and Local Building Codes. It is the responsibility of the builder to check all dimension and details for overall accuracy appropriate to the local on site conditions. The draftsman is not an architectural firm and stands no liability for structural or architectural design integrity. Every effort has been made to ensure all dimensions are correct and governmental regulations have been met. If an error or omission does occur it is the sole responsibility of the contractor to correct the error and not the responsibility of the draftsman. This plan has been prepared for the contractor and the Draftsman has no knowledge of, or is responsible for, any copy right infringement. The contractor takes sole responsibility for everything on this plan.

J Lee Designs
Dream. Create. Live.

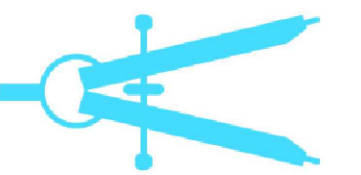






SMITH

COVER

SCALE : 1/4"=1'

DECEMBER 16TH, 2021

A0

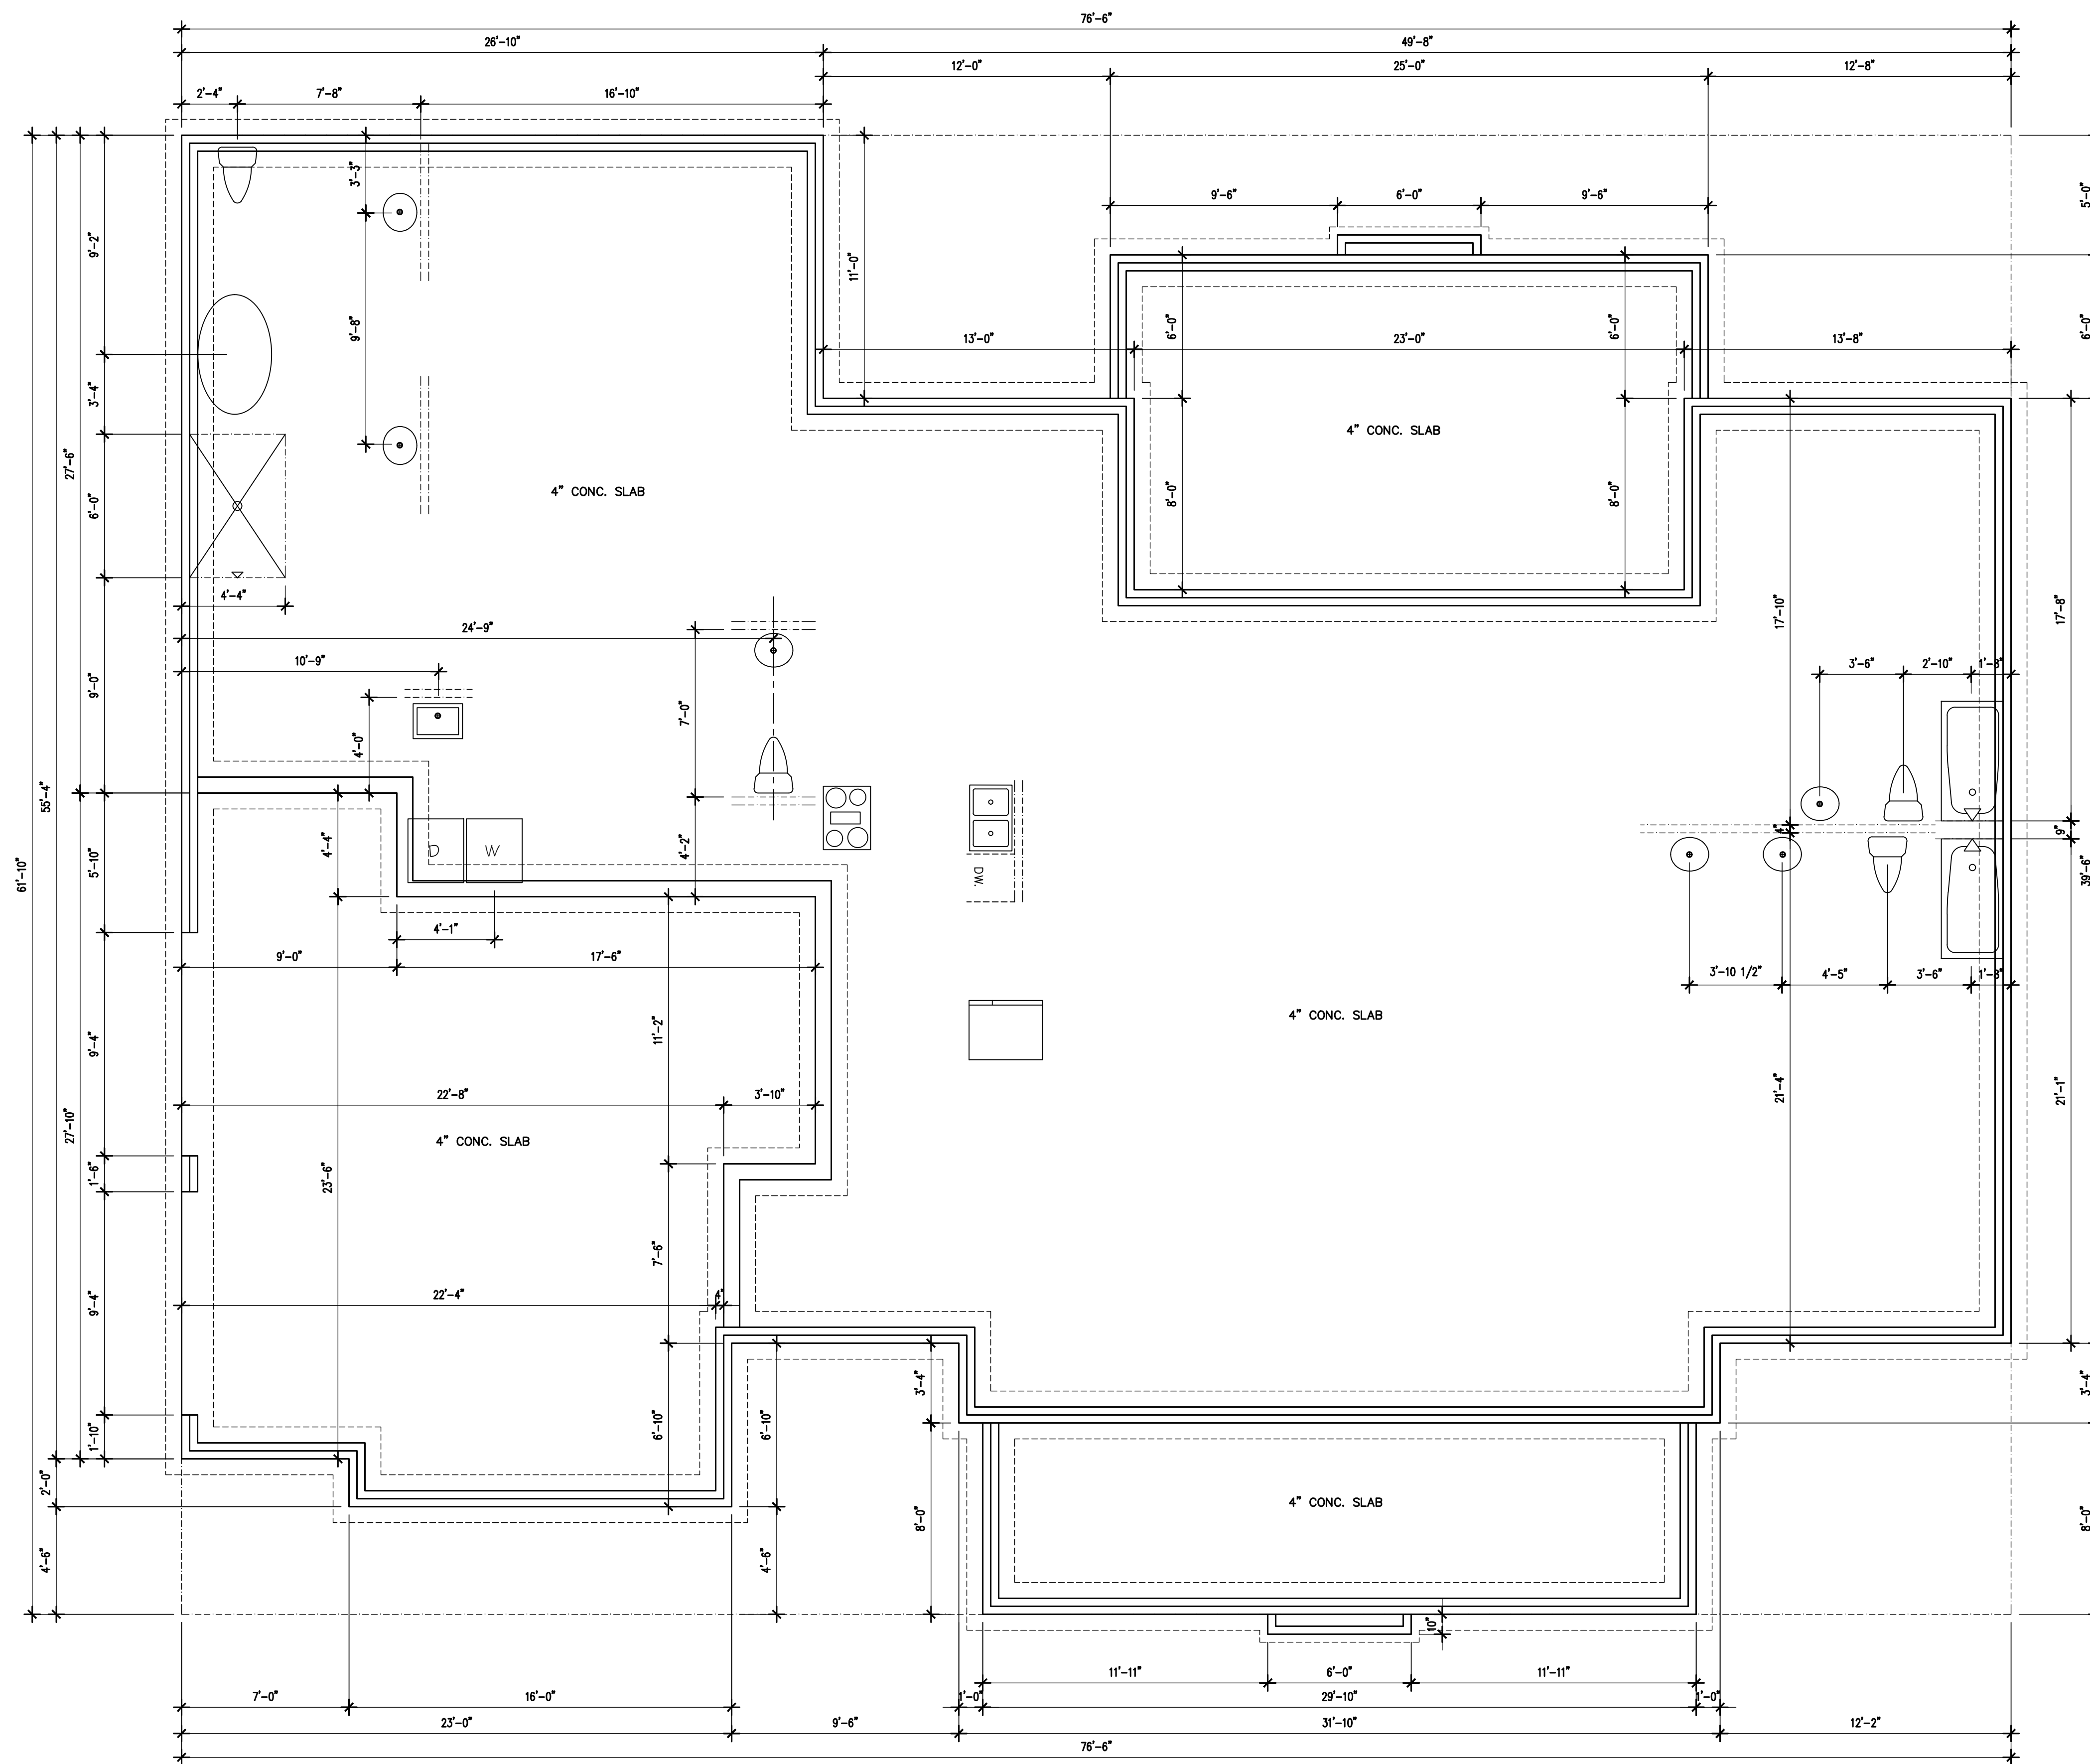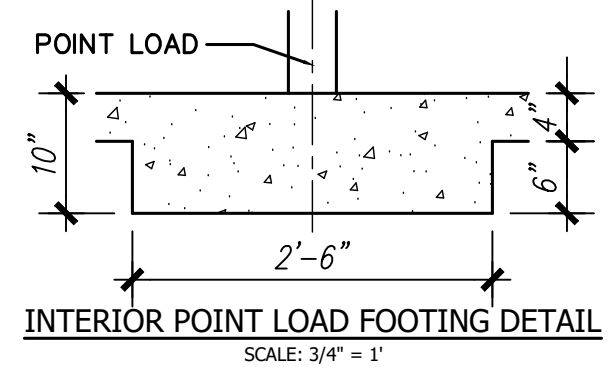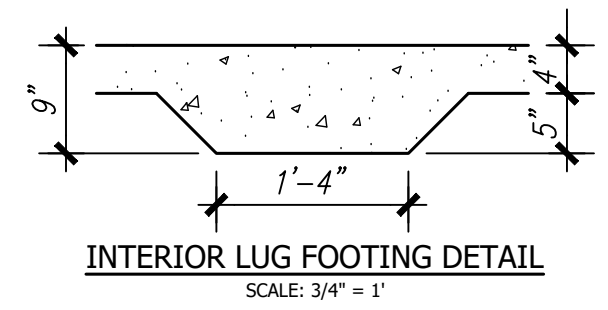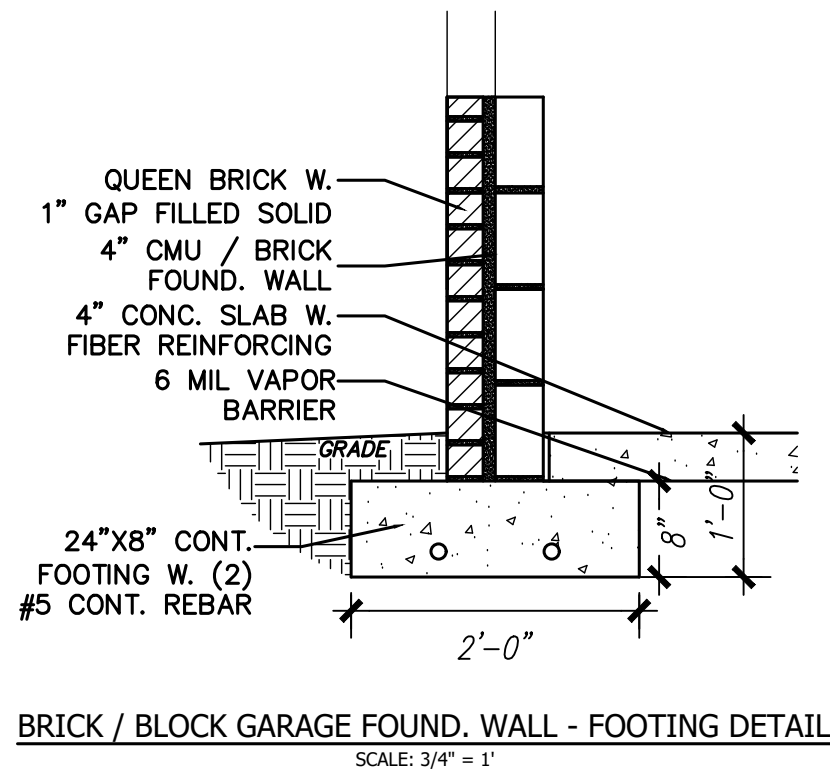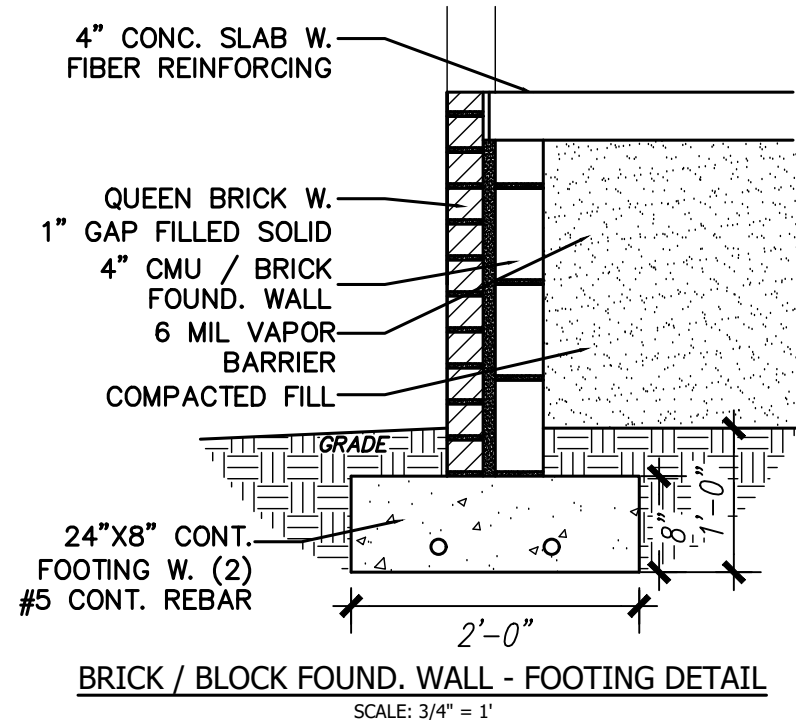

FOUNDATION PLAN 1/4" = 1'-0"
 ALL INTERIOR LOAD POINTS TBD BY TRUSS LAYOUT

It is the responsibility of the builder to assure that all work is in accordance with the latest edition of all applicable National, State, and Local Building Codes. It is the responsibility of the builder to check all dimension and details for overall accuracy appropriate to the local on site conditions. The draftsman is not an architectural firm and stands no liability for structural or architectural design integrity. Every effort has been made to ensure all dimensions are correct and governmental regulations have been met. If an error or omission does occur it is the sole responsibility of the contractor to correct the error and not the responsibility of the draftsman. This plan has been prepared for the contractor and the Draftsman has no knowledge of, or is responsible for, any copy right infringement. The contractor takes sole responsibility for everything on this plan.




SMITH
 FOUNDATION

SCALE : 1/4" = 1'


DECEMBER 16TH, 2021

A1

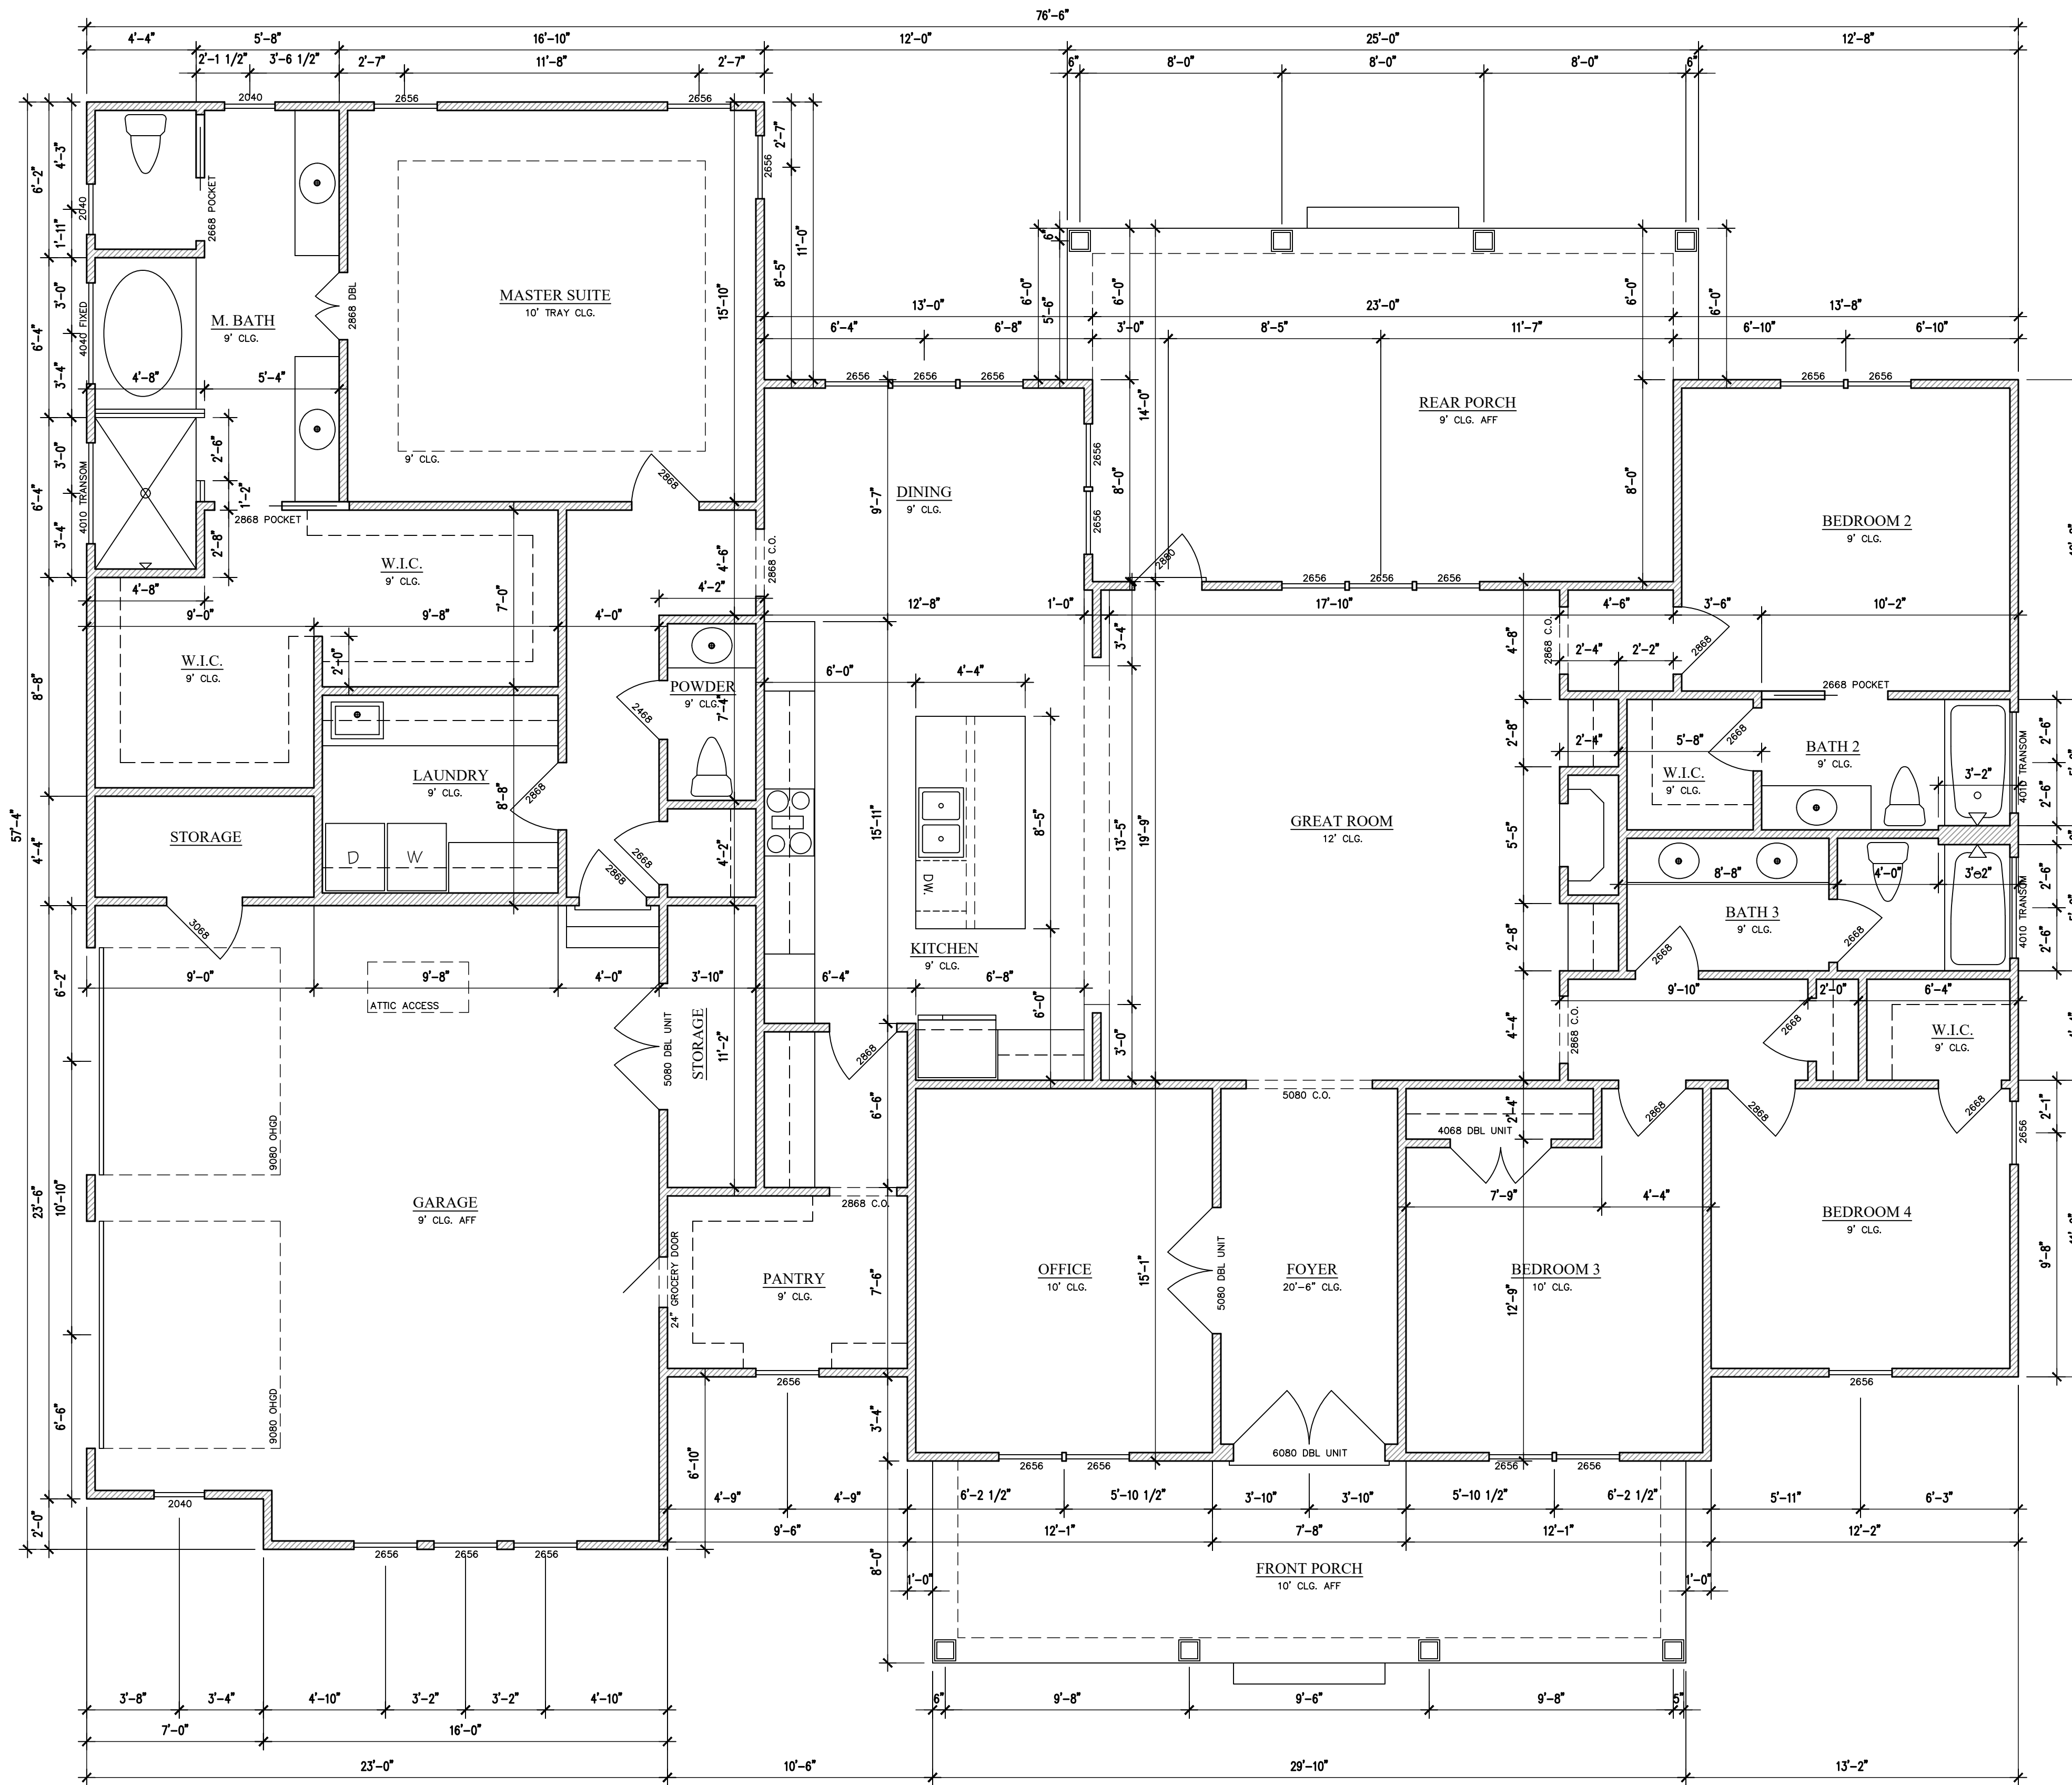

It is the responsibility of the builder to assure that all work is in accordance with the latest edition of all applicable National, State, and Local Building Codes. It is the responsibility of the builder to check all dimension and details for overall accuracy appropriate to the local on site conditions. The draftsman is not an architectural firm and stands no liability for structural or architectural design integrity. Every effort has been made to ensure all dimensions are correct and governmental regulations have been met. If an error or omission does occur it is the sole responsibility of the contractor to correct the error and the responsibility of the draftsman. This plan has been prepared for the contractor and the Draftsman has no knowledge of, or is responsible for, any copy right infringement. The contractor takes sole responsibility for everything on this plan.

J Lee Designs
 Dream. Create. Live.

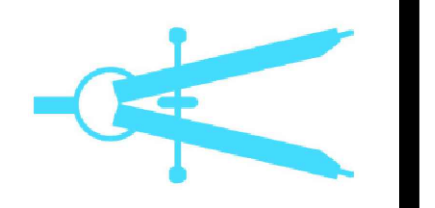

SMITH
FLOOR PLAN

SCALE : 1/4" = 1'-0"

DECEMBER 16TH, 2021

A2

FLOOR PLAN 1/4" = 1'-0"

GROUND FLOOR	2734 sq. ft.	FRONT PORCH	239 sq. ft.
GARAGE	648 sq. ft.	REAR PORCH	334 sq. ft.

- ROOF SHINGLES
- 15 LB FELT
- ROOF SHEATHING
- R-38 BLOWN INSULATION
- ROOF TRUSSES
- HURRICANE ANCHORS, STRUCTURAL
- METAL SHINGLE MOULD
- METAL WRAPPED FASCIA
- SUB-FASCIA
- SOFFIT
- VENTED VINYL
- 2X6 FRIEZE WRAPPED W. METAL

- 1/2" WALL FINISH
- R-15 INSULATION, MIN.
- 2X4 STUDS
16" O.C.
- 1/2" SHEATHING
WALL STEPPED IN 1/2"
TO ALLOW FOR SHEATHING
- HOUSE WRAP
- LAP SIDING
- COMPACTED FILL
- 4" CONCRETE CLAB, SEE STRUCTURAL
- NON-TREATED PLATE
- TREATED BOTTOM PLATE

- CONT. CMU/BRICK WALL
SOLID FILL AT ROD LOCATIONS
- ANCHOR BOLTS, SEE FOUNDATION
- 24"x8" CONTINUOUS FOOTING
- (2)#5 REBAR

SIDING WALL SECTION
SCALE: 3/4"=1'-0"




FRONT ELEVATION
1/4" = 1'-0"



REAR ELEVATION
1/4" = 1'-0"

It is the responsibility of the builder to assure that all work is in accordance with the latest edition of all applicable National, State, and Local Building Codes. It is the responsibility of the builder to check all dimension and details for overall accuracy appropriate to the local on site conditions. The draftsman is not an architectural firm and stands no liability for structural or architectural integrity. Every effort has been made to ensure all dimensions are correct and governmental regulations have been met. If an error or omission does occur it is the sole responsibility of the contractor to correct the error and not the responsibility of the draftsman. This plan has been prepared for the contractor and the Draftsman has no knowledge of, or is responsible for, any copy right infringement. The contractor takes sole responsibility for everything on this plan.

J Lee Designs
Dream. Create. Live.

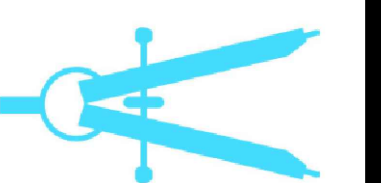

SMITH
ELEVATIONS

SCALE : 1/4"=1'


DECEMBER 16TH, 2021

A3



LEFT ELEVATION

1/4" = 1'-0"

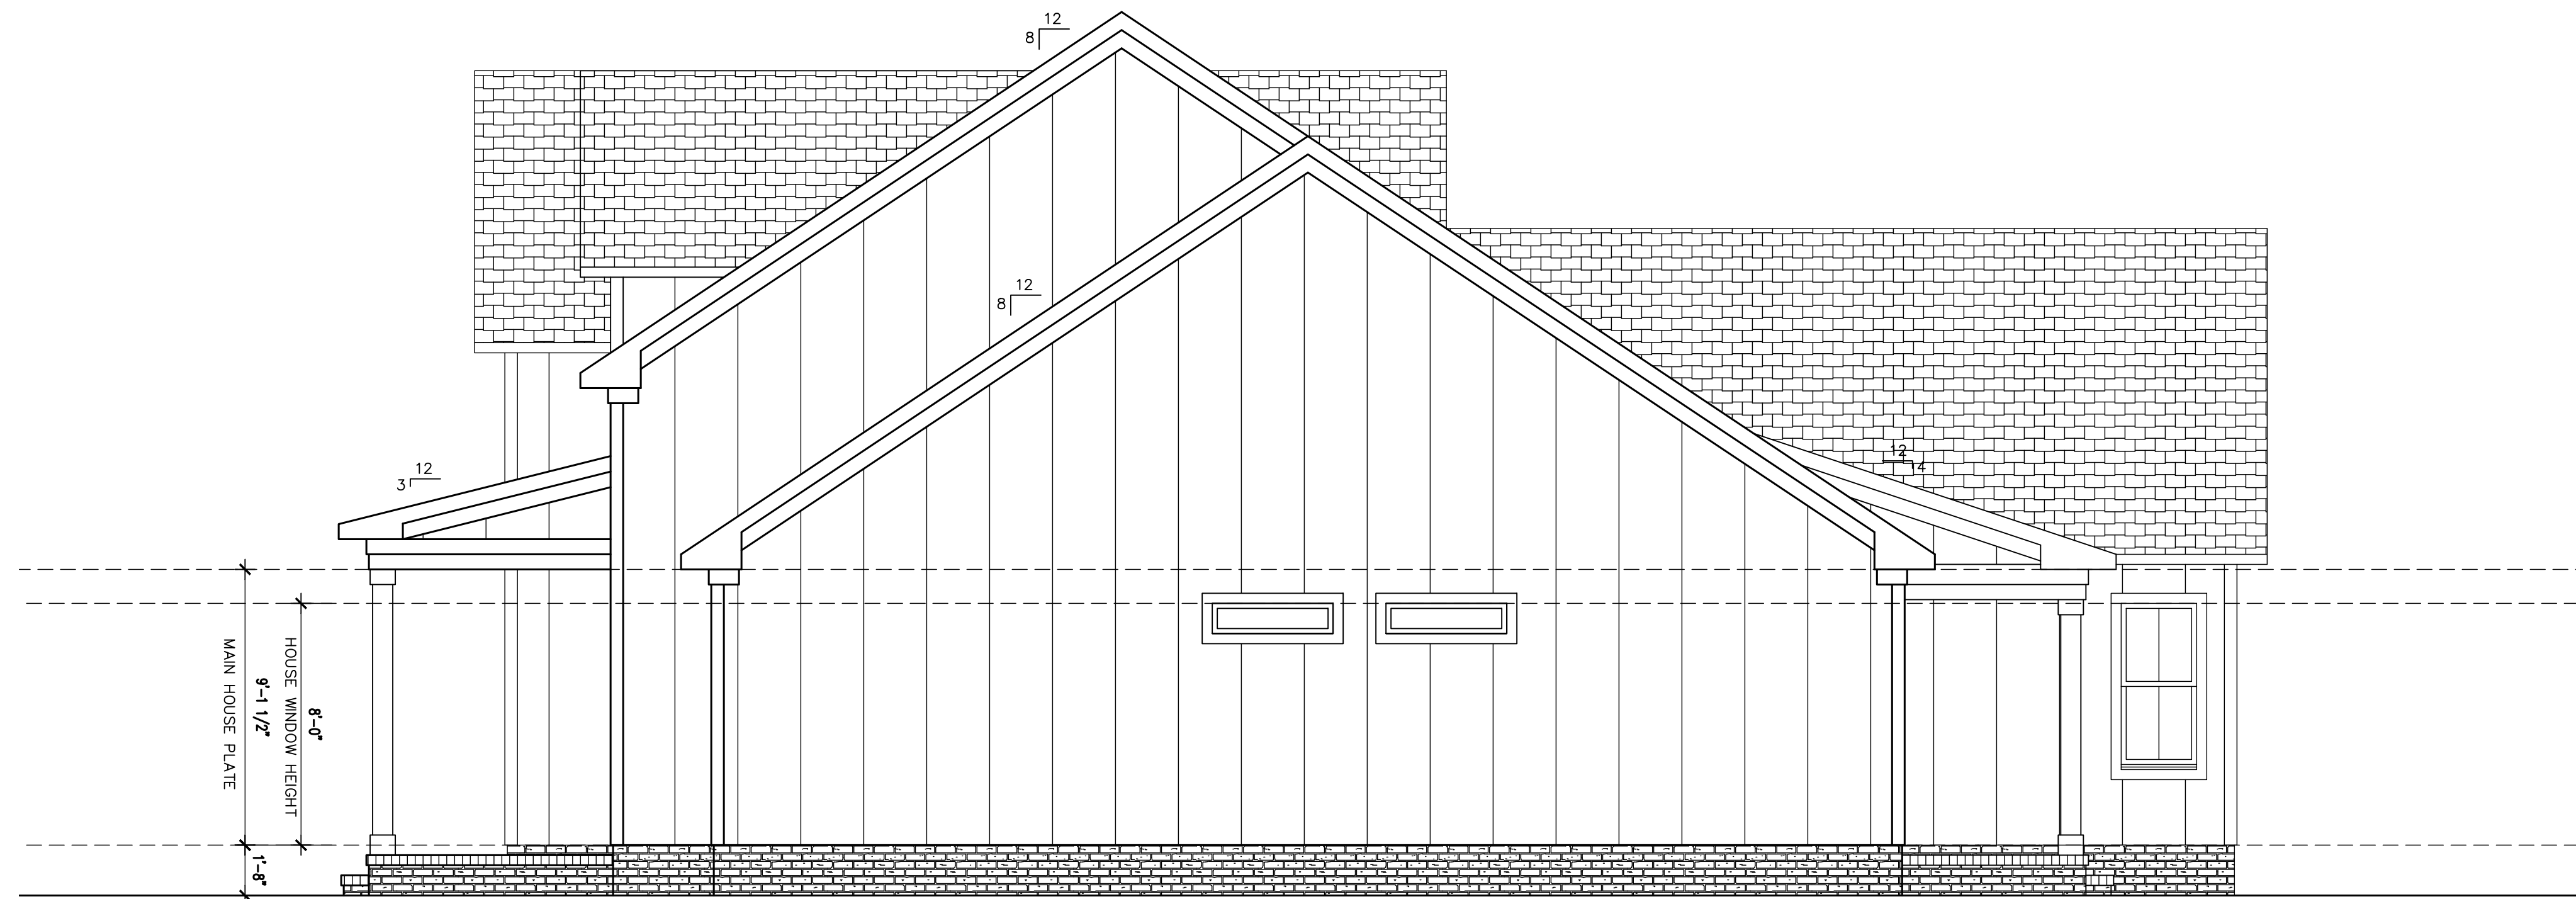


RIGHT ELEVATION

1/4" = 1'-0"

It is the responsibility of the builder to assure that all work is in accordance with the latest edition of all applicable National, State, and Local Building Codes. It is the responsibility of the builder to check all dimension and details for overall accuracy appropriate to the local on site conditions. The draftsman is not an architectural firm and stands no liability for structural or architectural design integrity. Every effort has been made to ensure all dimensions are correct and governmental regulations have been met. If an error or omission does occur it is the sole responsibility of the contractor to correct the error and not the responsibility of the draftsman. This plan has been prepared for the contractor and the Draftsman has no knowledge of, or is responsible for, any copy right infringement. The contractor takes sole responsibility for everything on this plan.

J Lee Designs
Dream. Create. Live.

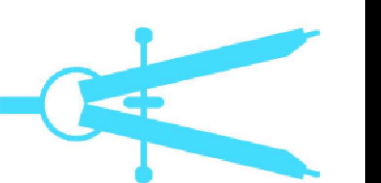


SMITH
ELEVATIONS

SCALE : 1/4"=1'

DECEMBER 16TH, 2021

A4

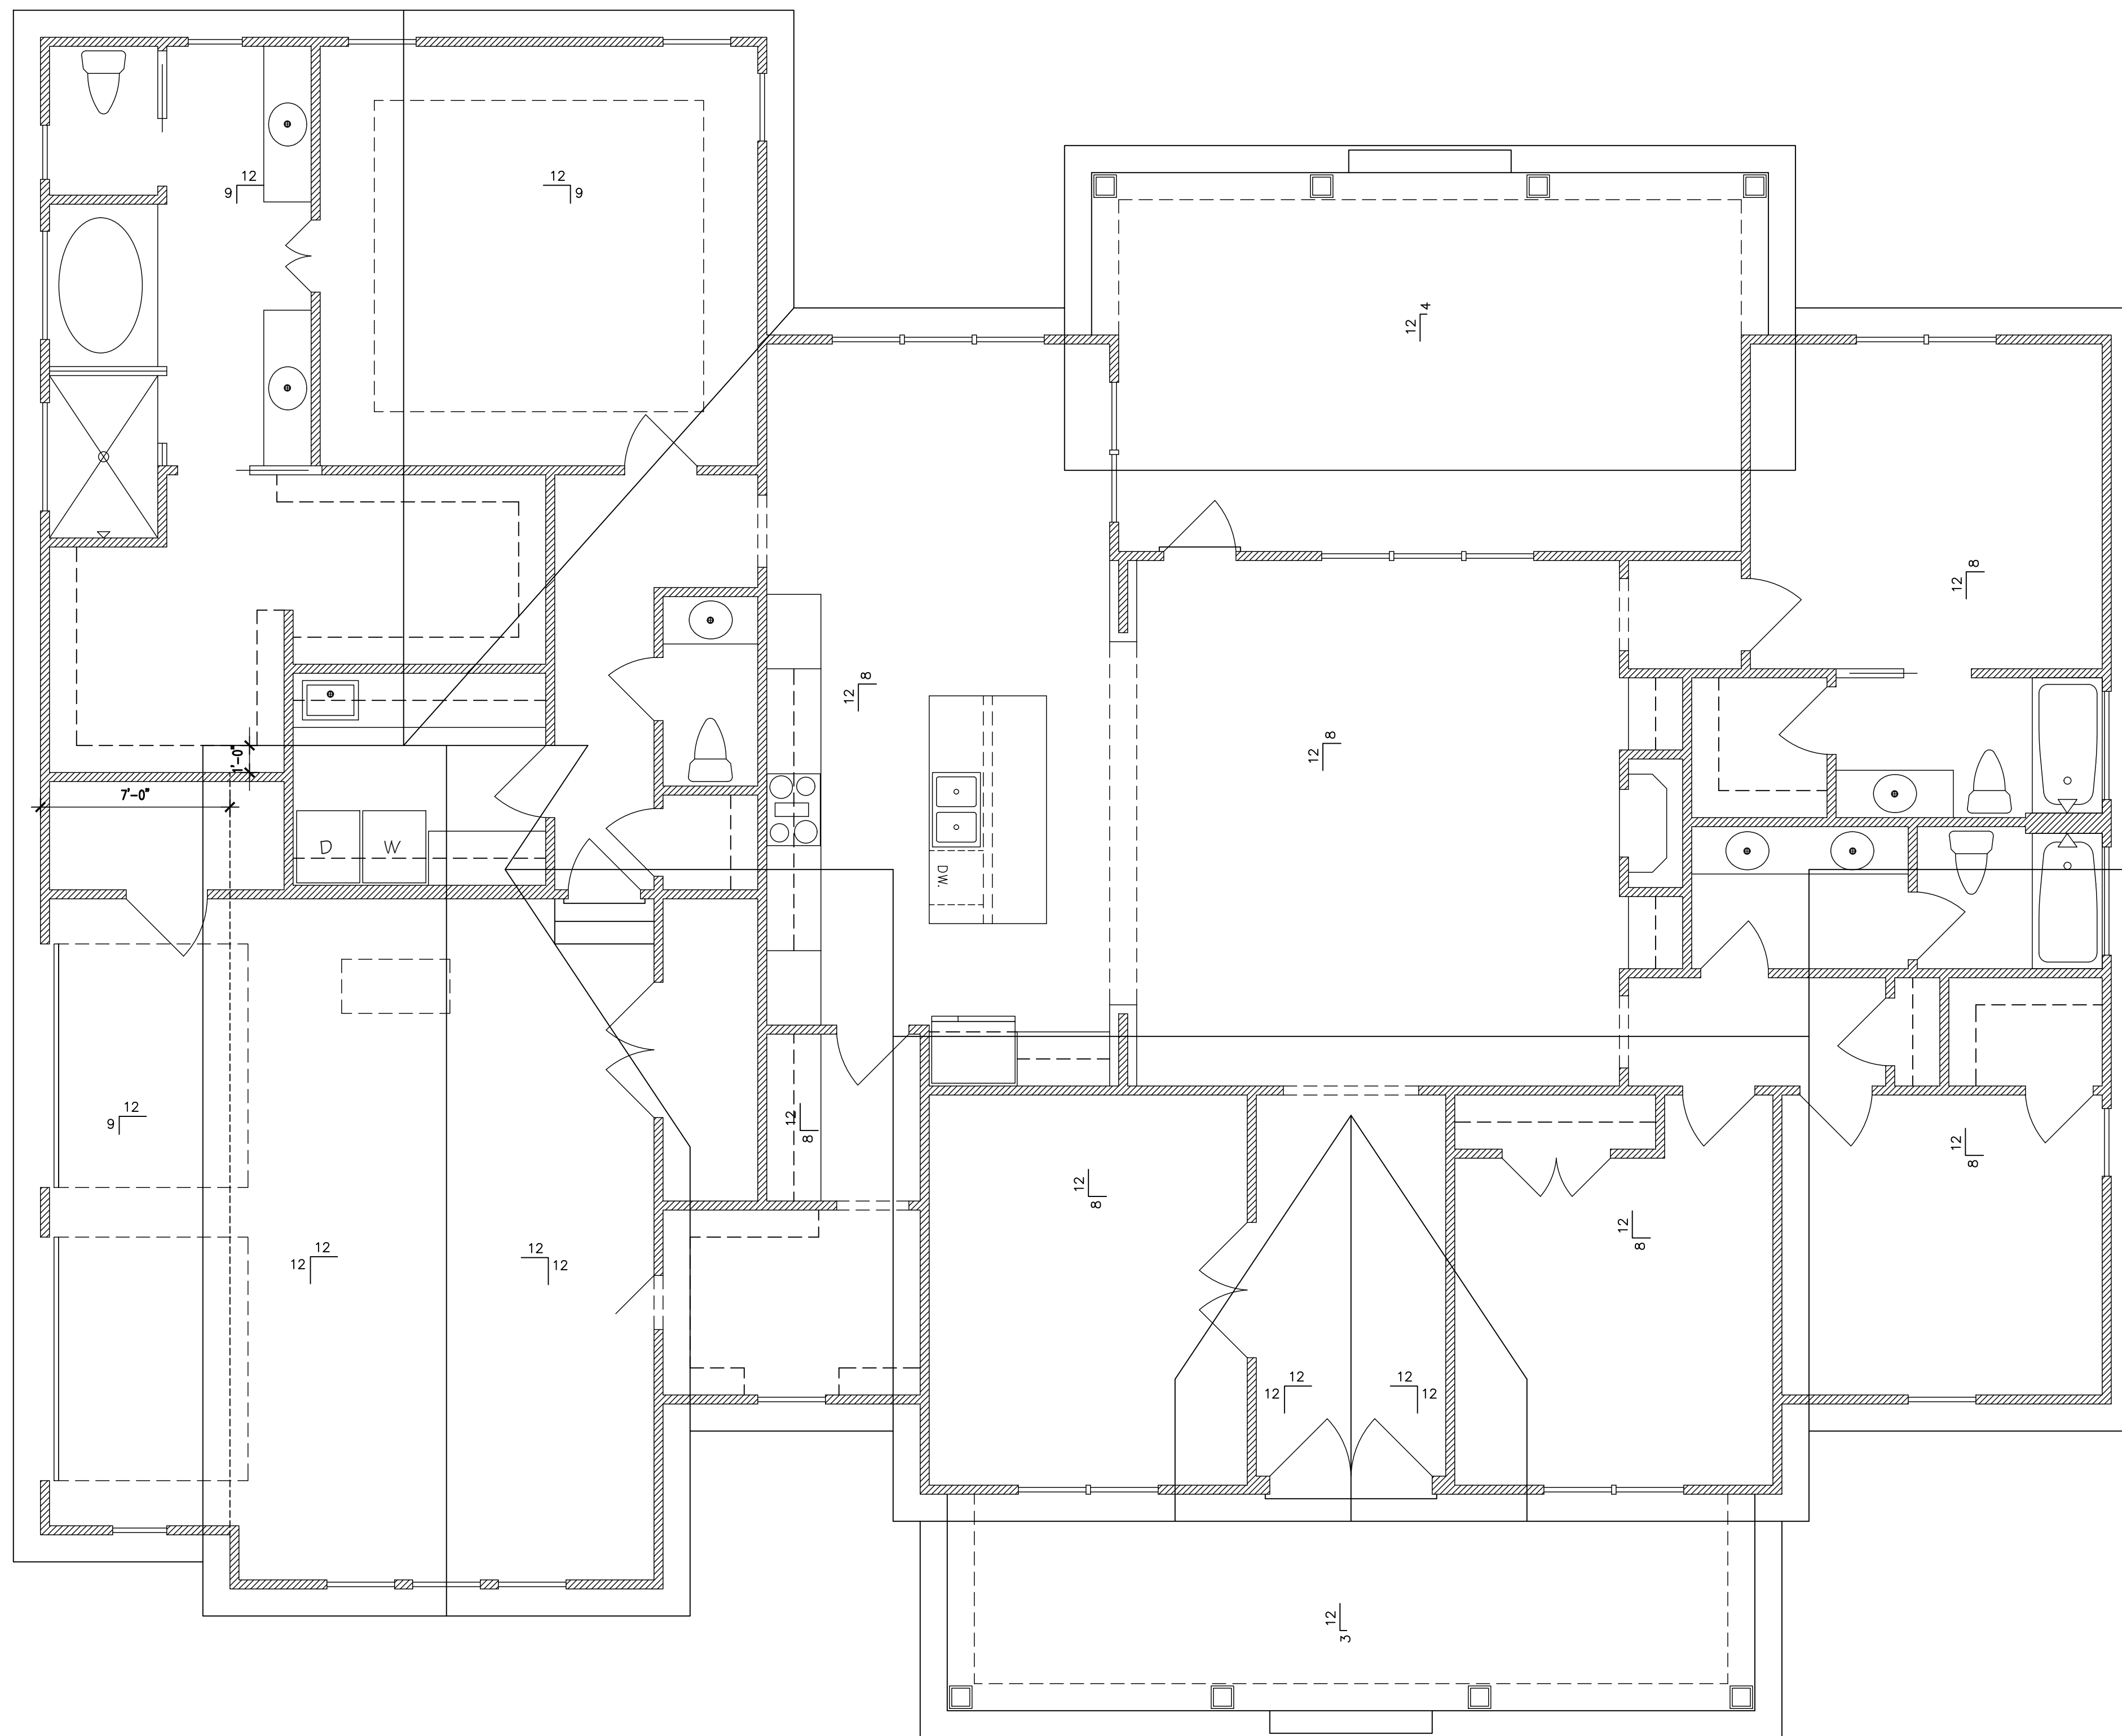

ROOF PLAN 1/4" = 1'-0"
12" OVERHANGS U.N.O.

It is the responsibility of the builder to assure that all work is in accordance with the latest edition of all applicable National, State, and Local Building Codes. It is the responsibility of the builder to check all dimension and details for overall accuracy appropriate to the local on site conditions. The draftsman is not an architectural firm and stands no liability for structural or architectural integrity. Every effort has been made to ensure all dimensions are correct and governmental regulations have been met. If an error or omission does occur it is the sole responsibility of the contractor to correct the error and not the responsibility of the draftsman. This plan has been prepared for the contractor and the Draftsman has no knowledge of, or is responsible for, any copy right infringement. The contractor takes sole responsibility for everything on this plan.



SMITH
ROOF

SCALE : 1/4"=1'

DECEMBER 16TH, 2021

A5