


# THOMPSON RESIDENCE



BUILDER CONTACT INFO	ELECTRICAL NOTES	PLUMBING NOTE	PAINTING NOTES
GENERAL NOTES	FLOORING NOTES	TRIM NOTES	DRYWALL NOTES

It is the responsibility of the builder to assure that all work is in accordance with the latest edition of all applicable National, State, and Local Building Codes. It is the responsibility of the builder to check all dimension and details for overall accuracy appropriate to the local on site conditions. The draftsman is not an architectural firm and stands no liability for structural or architectural design integrity. Every effort has been made to ensure all dimensions are correct and governmental regulations have been met. If an error or omission does occur it is the sole responsibility of the contractor to correct the error and not the responsibility of the draftsman. This plan has been prepared for the contractor and the Draftsman has no knowledge of, or is responsible for, any copy right infringement. The contractor takes sole responsibility for everything on this plan.

**J Lee Designs**  
Dream. Create. Live.

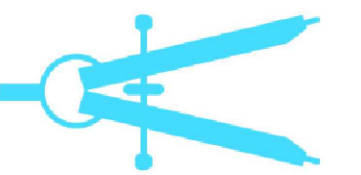






THOMPSON

COVER

SCALE : 1/4"=1'

AUGUST 3RD 2022

**A0**

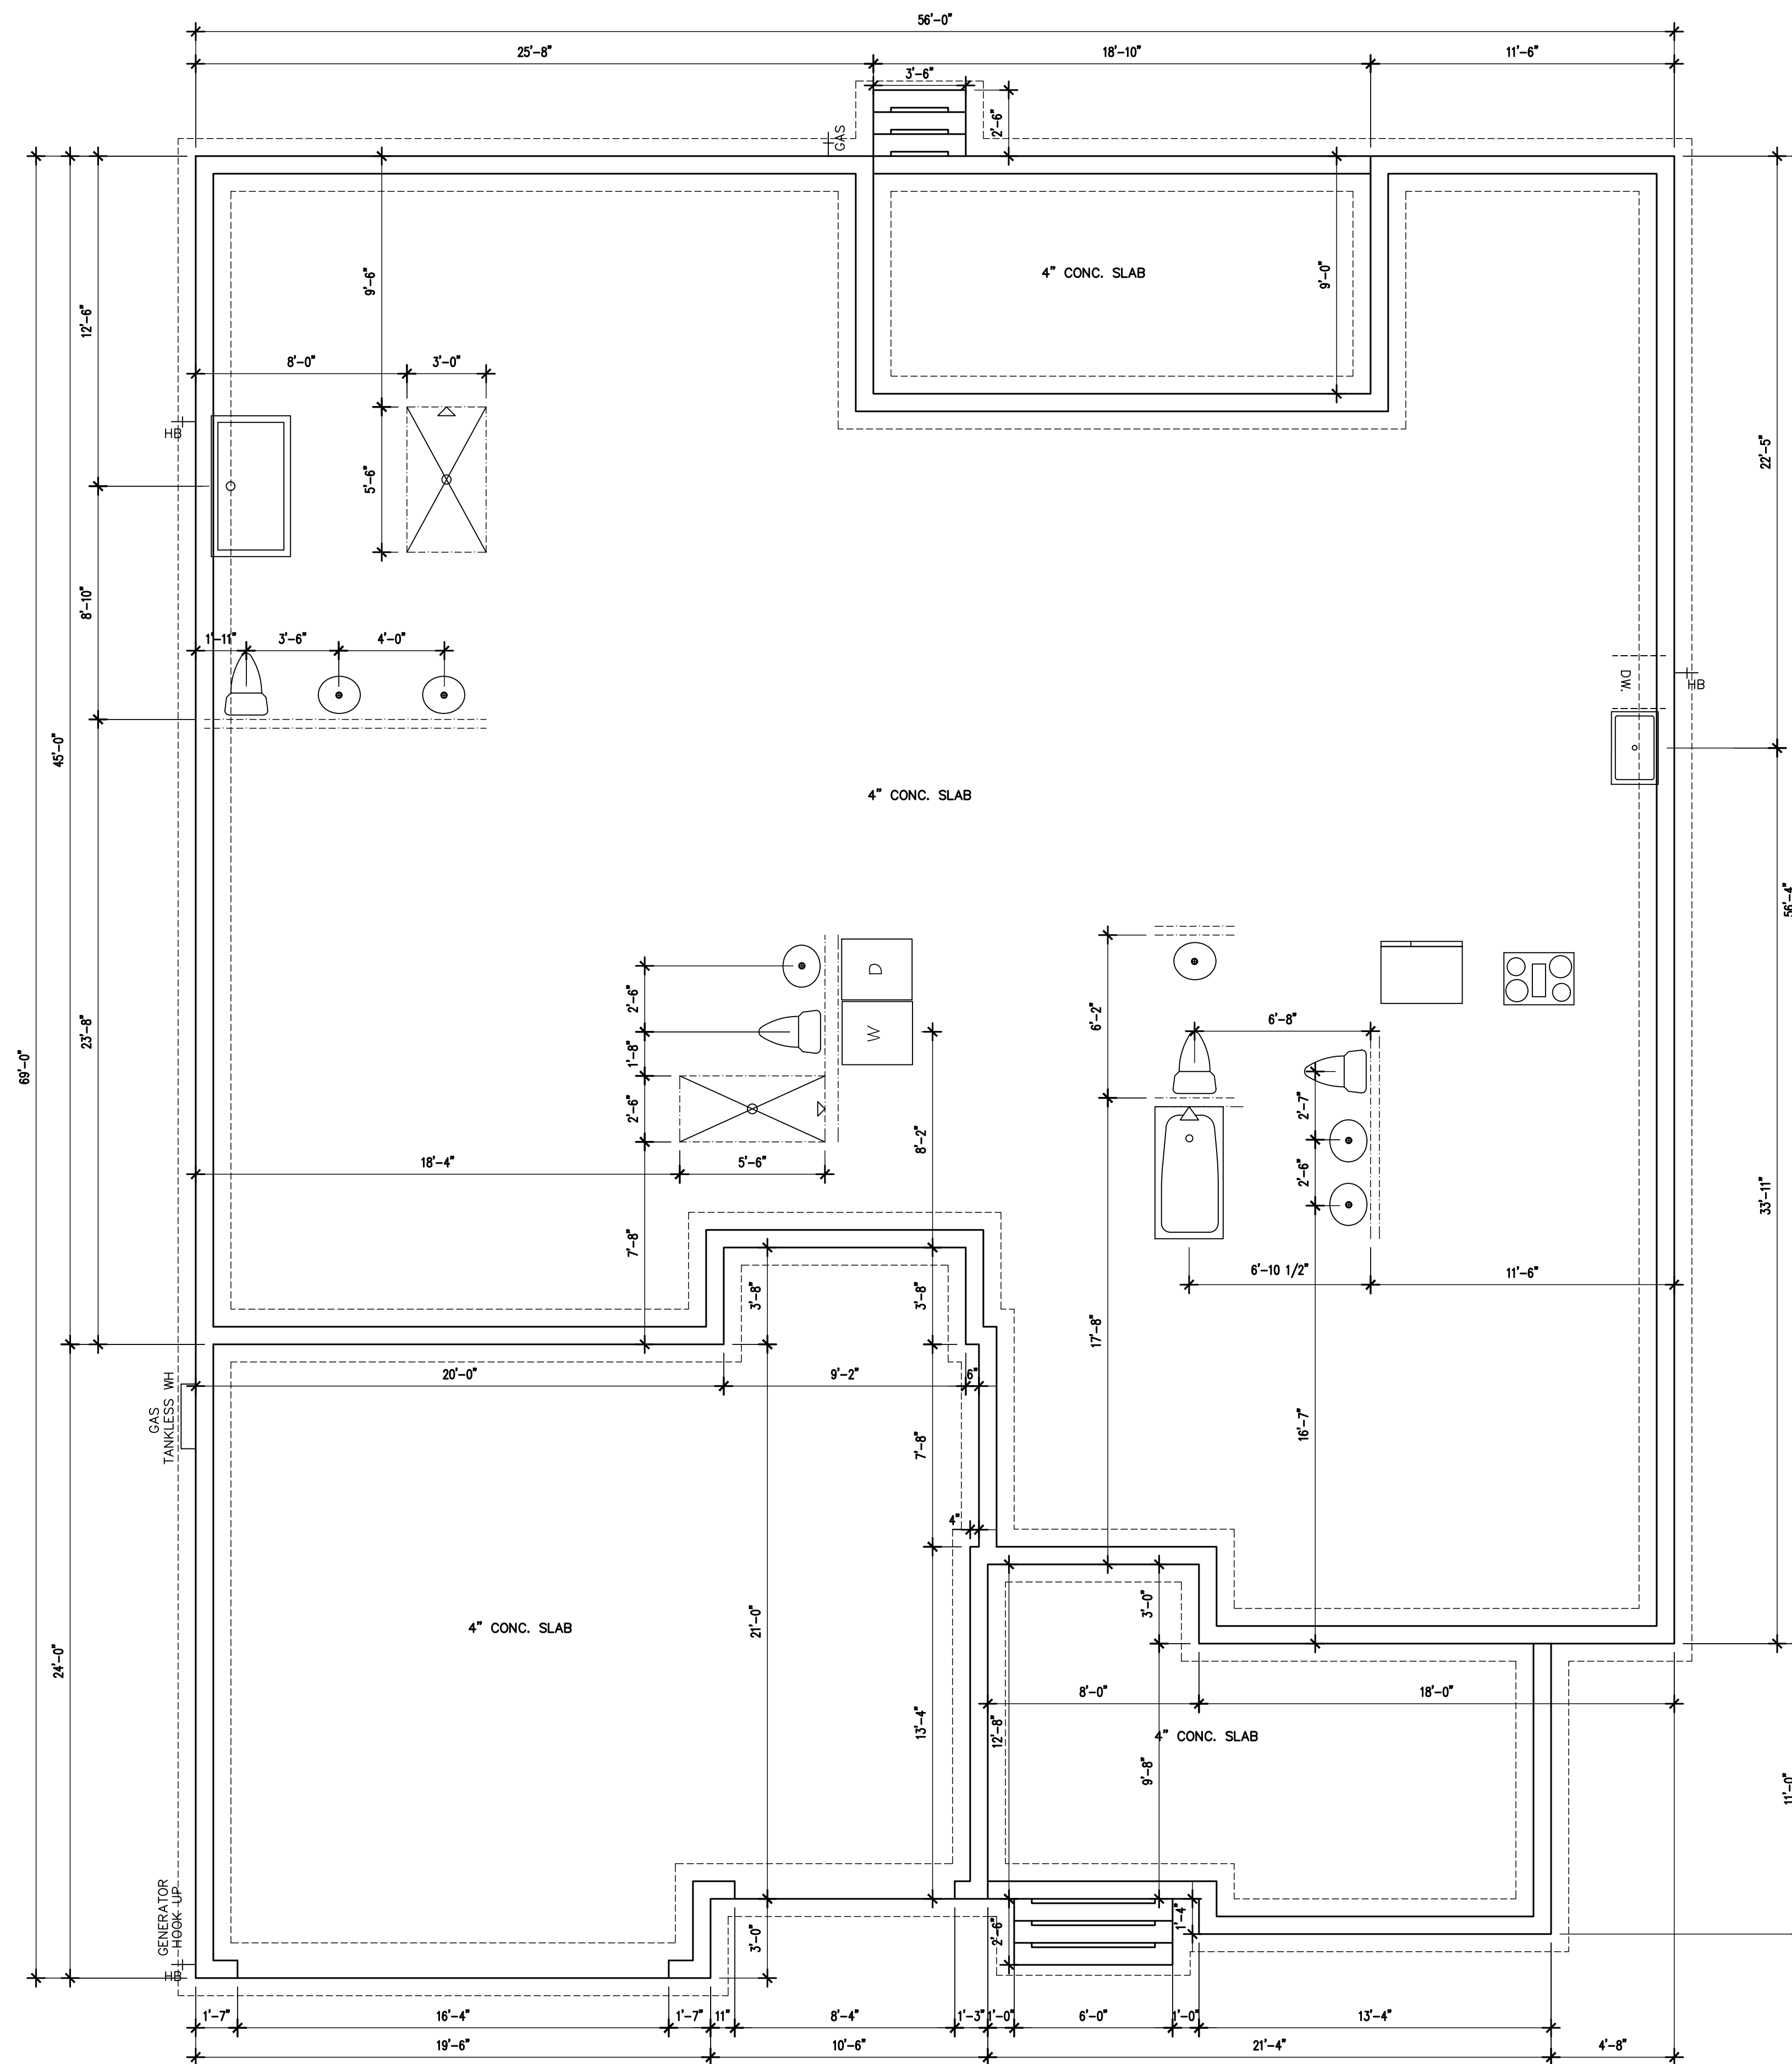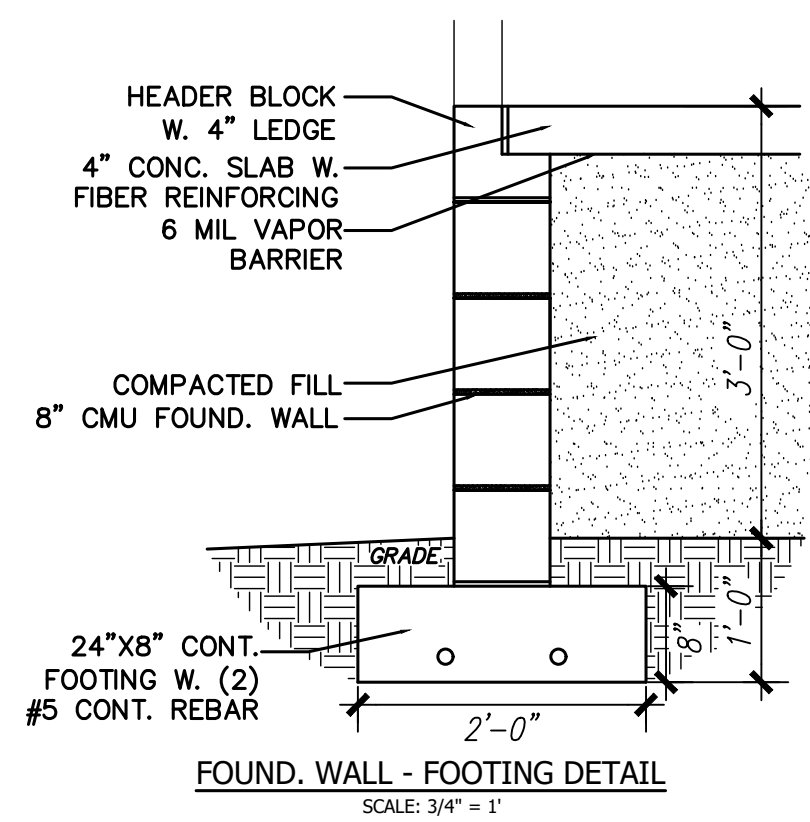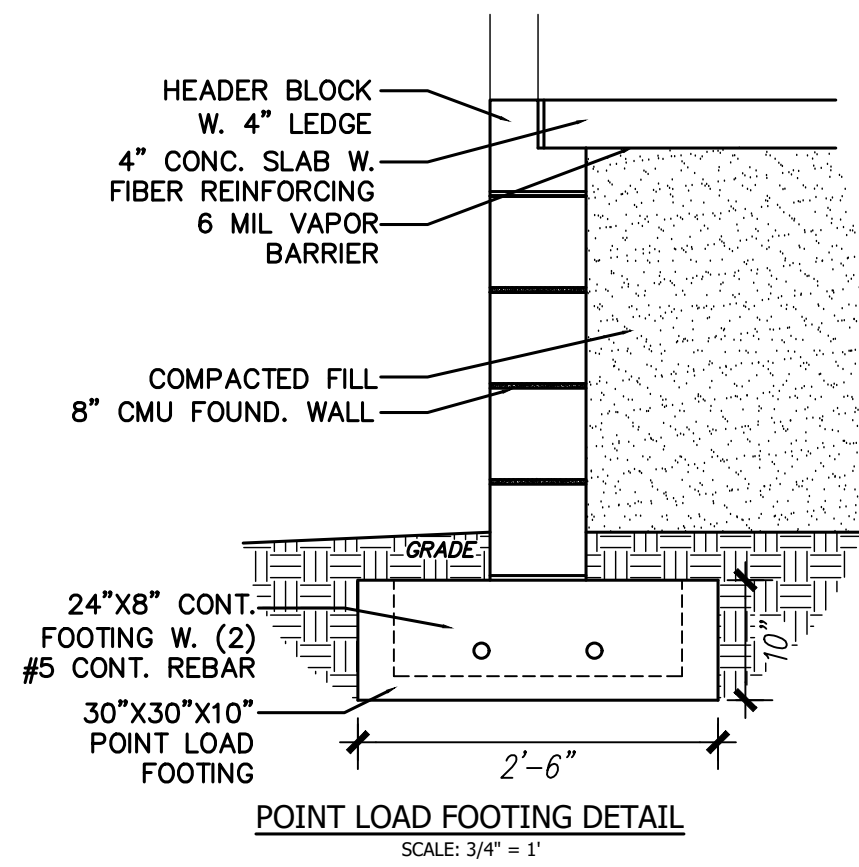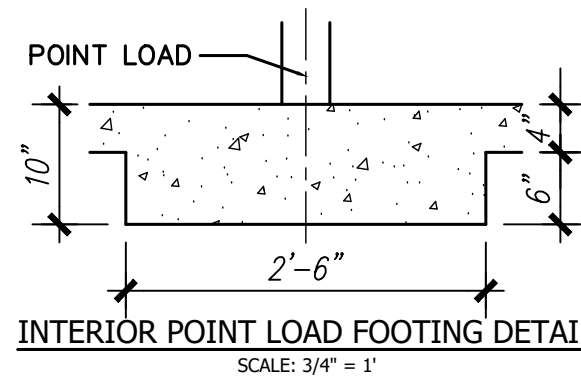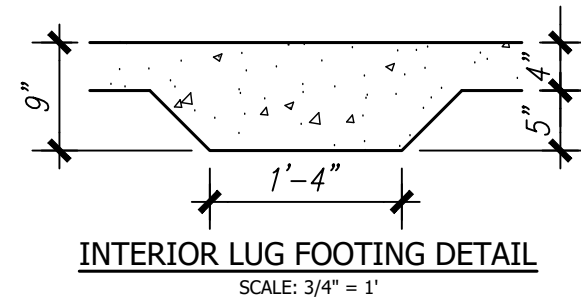


**FOUNDATION PLAN**  
INT. LUG FOOTINGS TBD BY TRUSS LAYOUT

1/4" = 1'-0"

It is the responsibility of the builder to assure that all work is in accordance with the latest edition of all applicable National, State, and Local Building Codes. It is the responsibility of the builder to check all dimension and details for overall accuracy appropriate to the local site conditions. The draftsman is not an architectural firm and stands no liability for structural or architectural integrity. Every effort has been made to ensure all dimensions are correct and governmental regulations have been met. If an error or omission does occur it is the sole responsibility of the contractor to correct the error and not the responsibility of the draftsman. This plan has been prepared for the contractor and the Draftsman has no knowledge of, or is responsible for, any copy right infringement. The contractor takes sole responsibility for everything on this plan.

**J Lee Designs**  
Dream. Create. Live.

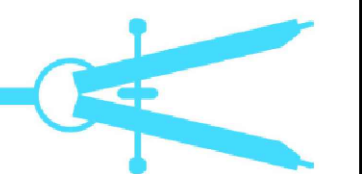


**THOMPSON**  
**FOUNDATION**

SCALE : 1/4" = 1'

AUGUST 3RD 2022


**A1**

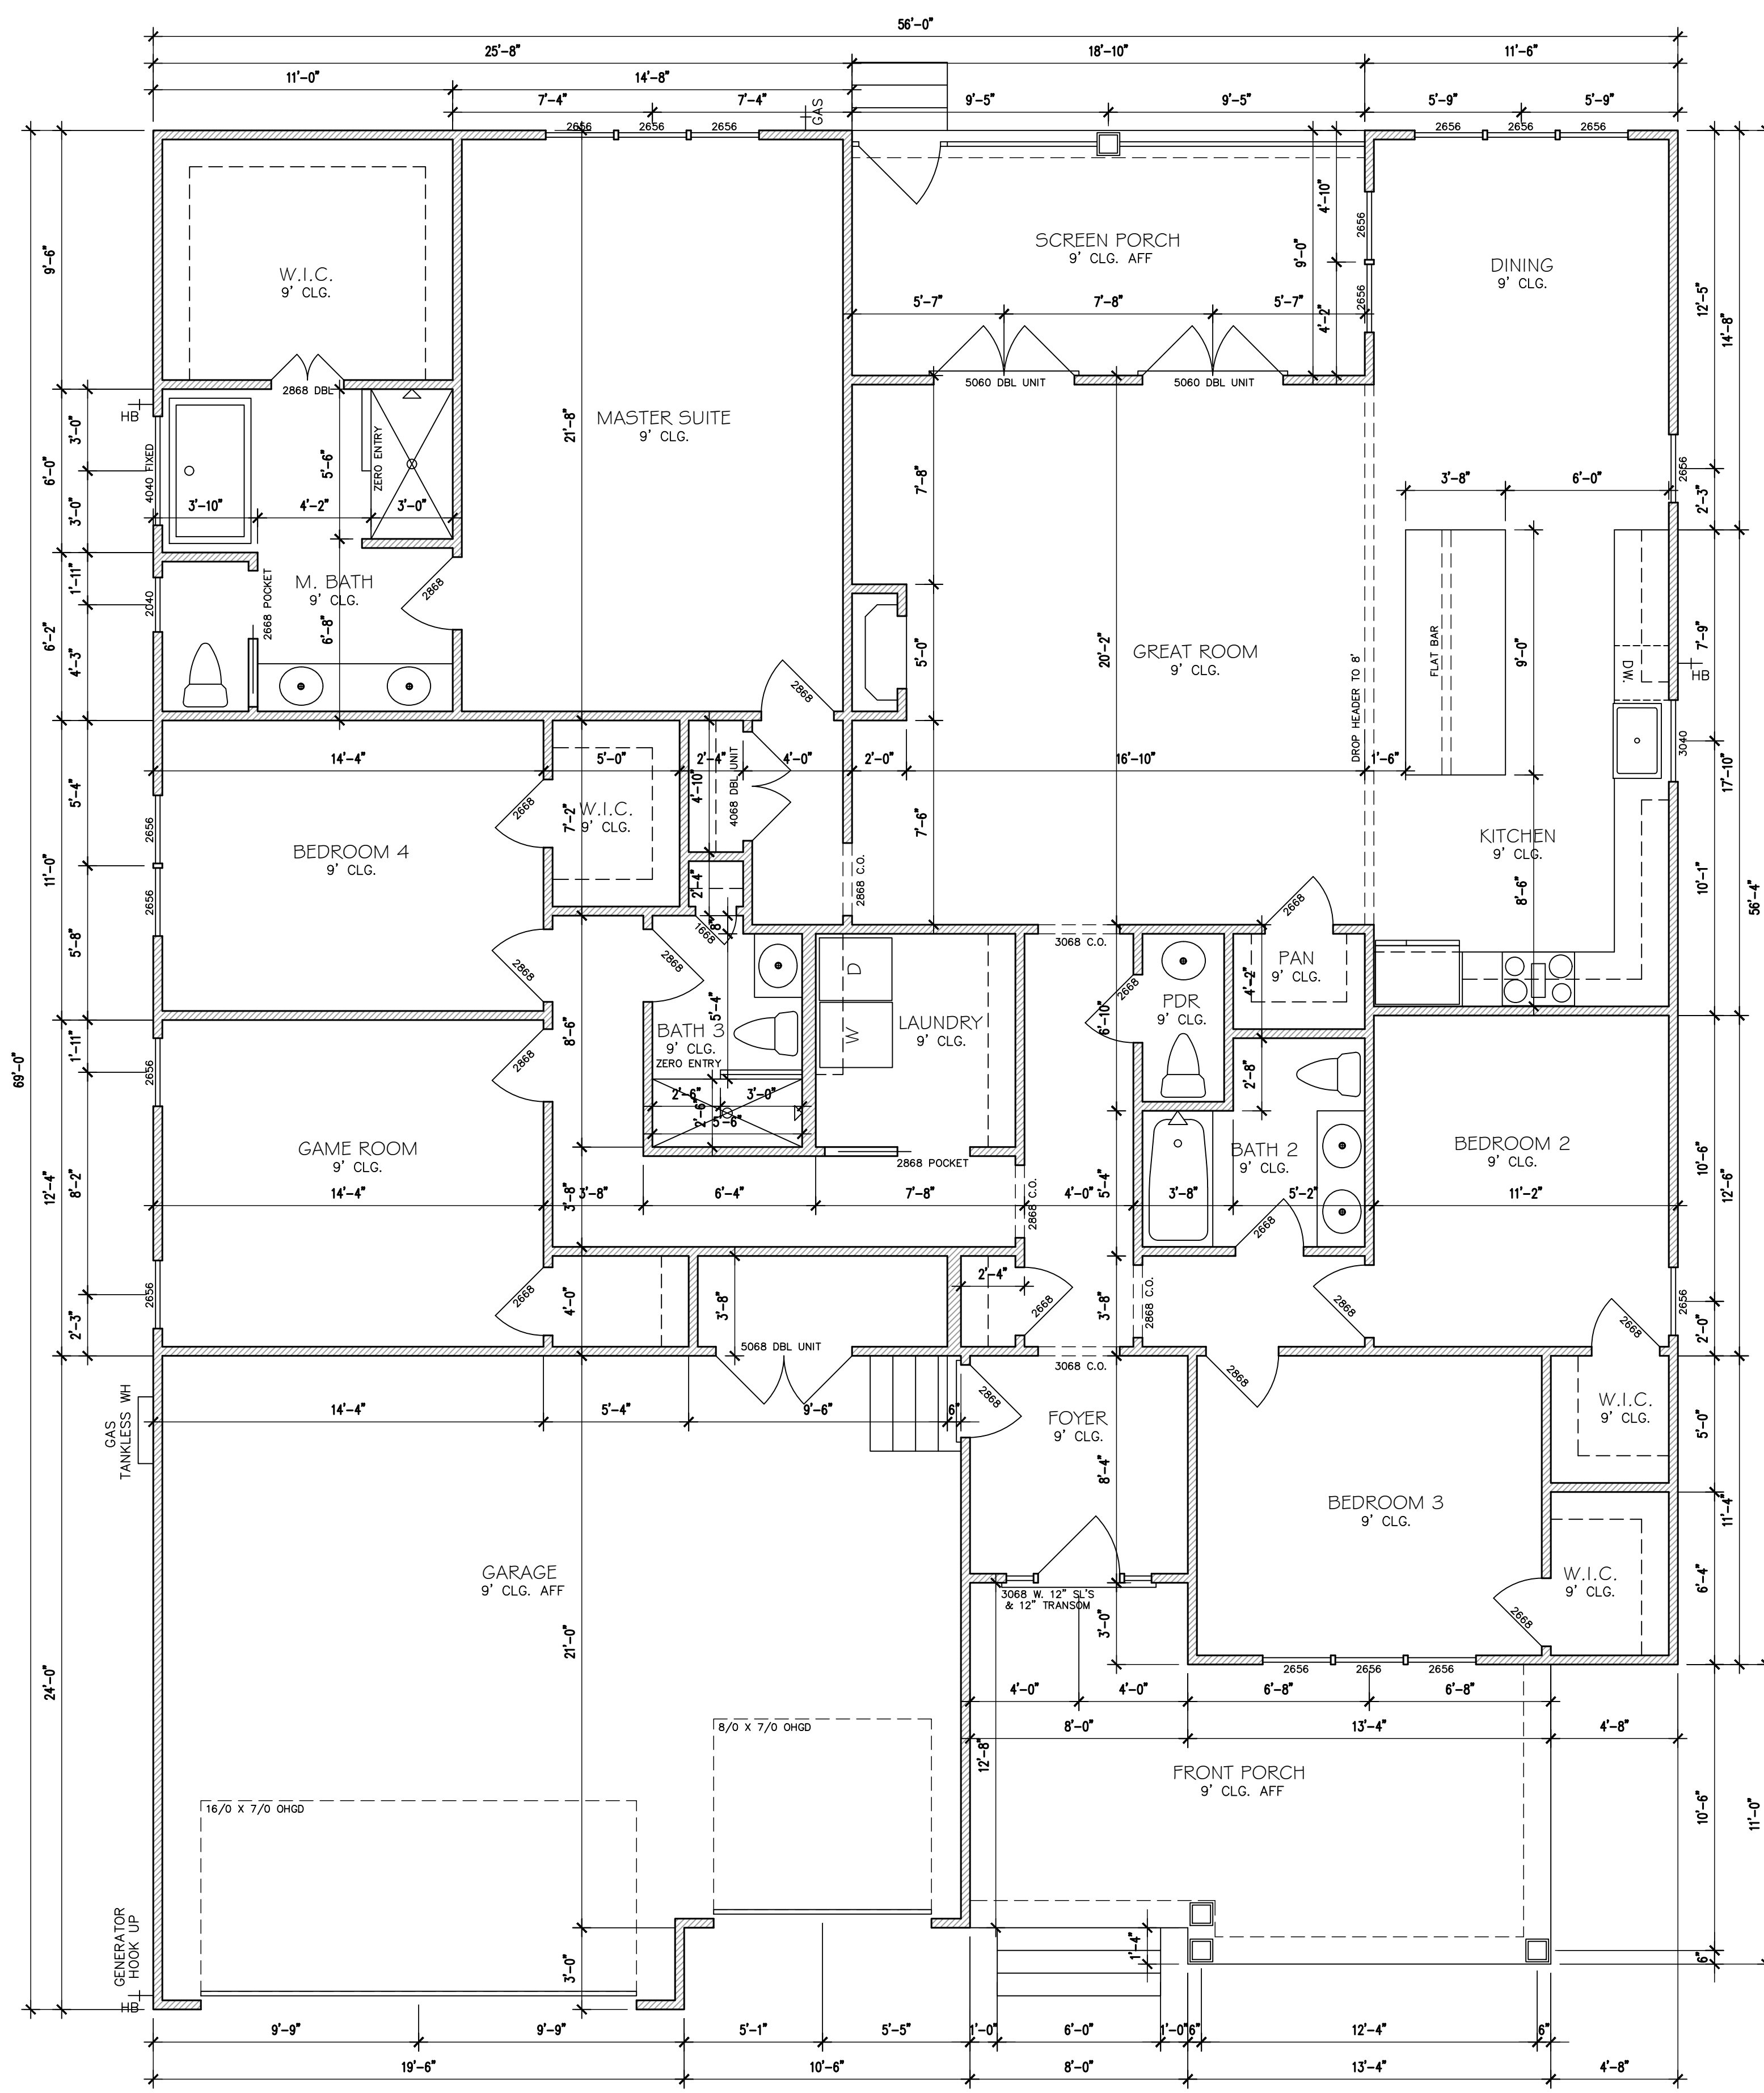

FLOOR PLAN 1/4" = 1'-0"

HEATED LIVING ——— 2590 sq. ft. FRONT PORCH ——— 248 sq. ft.  
 GARAGE ——— 719 sq. ft. SCREEN PORCH ——— 170 sq. ft.

J Lee Designs  
 Dream. Create. Live.

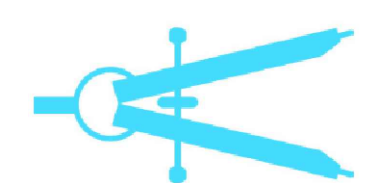

THOMPSON  
 FLOOR PLAN

SCALE : 1/4" = 1'

AUGUST 3RD 2022

A2

It is the responsibility of the builder to assure that all work is in accordance with the latest edition of all applicable National, State, and Local Building Codes. It is the responsibility of the builder to check all dimension and details for overall accuracy appropriate to the local on site conditions. The draftsman is not an architectural firm and stands no liability for structural or architectural integrity. Every effort has been made to ensure all dimensions are correct and governmental regulations have been met. If an error or omission does occur it is the sole responsibility of the contractor to correct the error and not the responsibility of the draftsman. This plan has been prepared for the contractor and the Draftsman has no knowledge of, or is responsible for, any copy right infringement. The contractor takes sole responsibility for everything on this plan.






It is the responsibility of the builder to assure that all work is in accordance with the latest edition of all applicable National, State, and Local Building Codes. It is the responsibility of the builder to check all dimension and details for overall accuracy appropriate to the local on site conditions. The draftsman is not an architectural firm and stands no liability for structural or architectural integrity. Every effort has been made to ensure all dimensions are correct and governmental regulations have been met. If an error or omission does occur it is the sole responsibility of the contractor to correct the error and not the responsibility of the draftsman. This plan has been prepared for the contractor and the Draftsman has no knowledge of, or is responsible for, any copy right infringement. The contractor takes sole responsibility for everything on this plan.




THOMPSON  
ELEVATIONS

SCALE : 1/4"=1'  
AUGUST 3RD 2022

**A3**

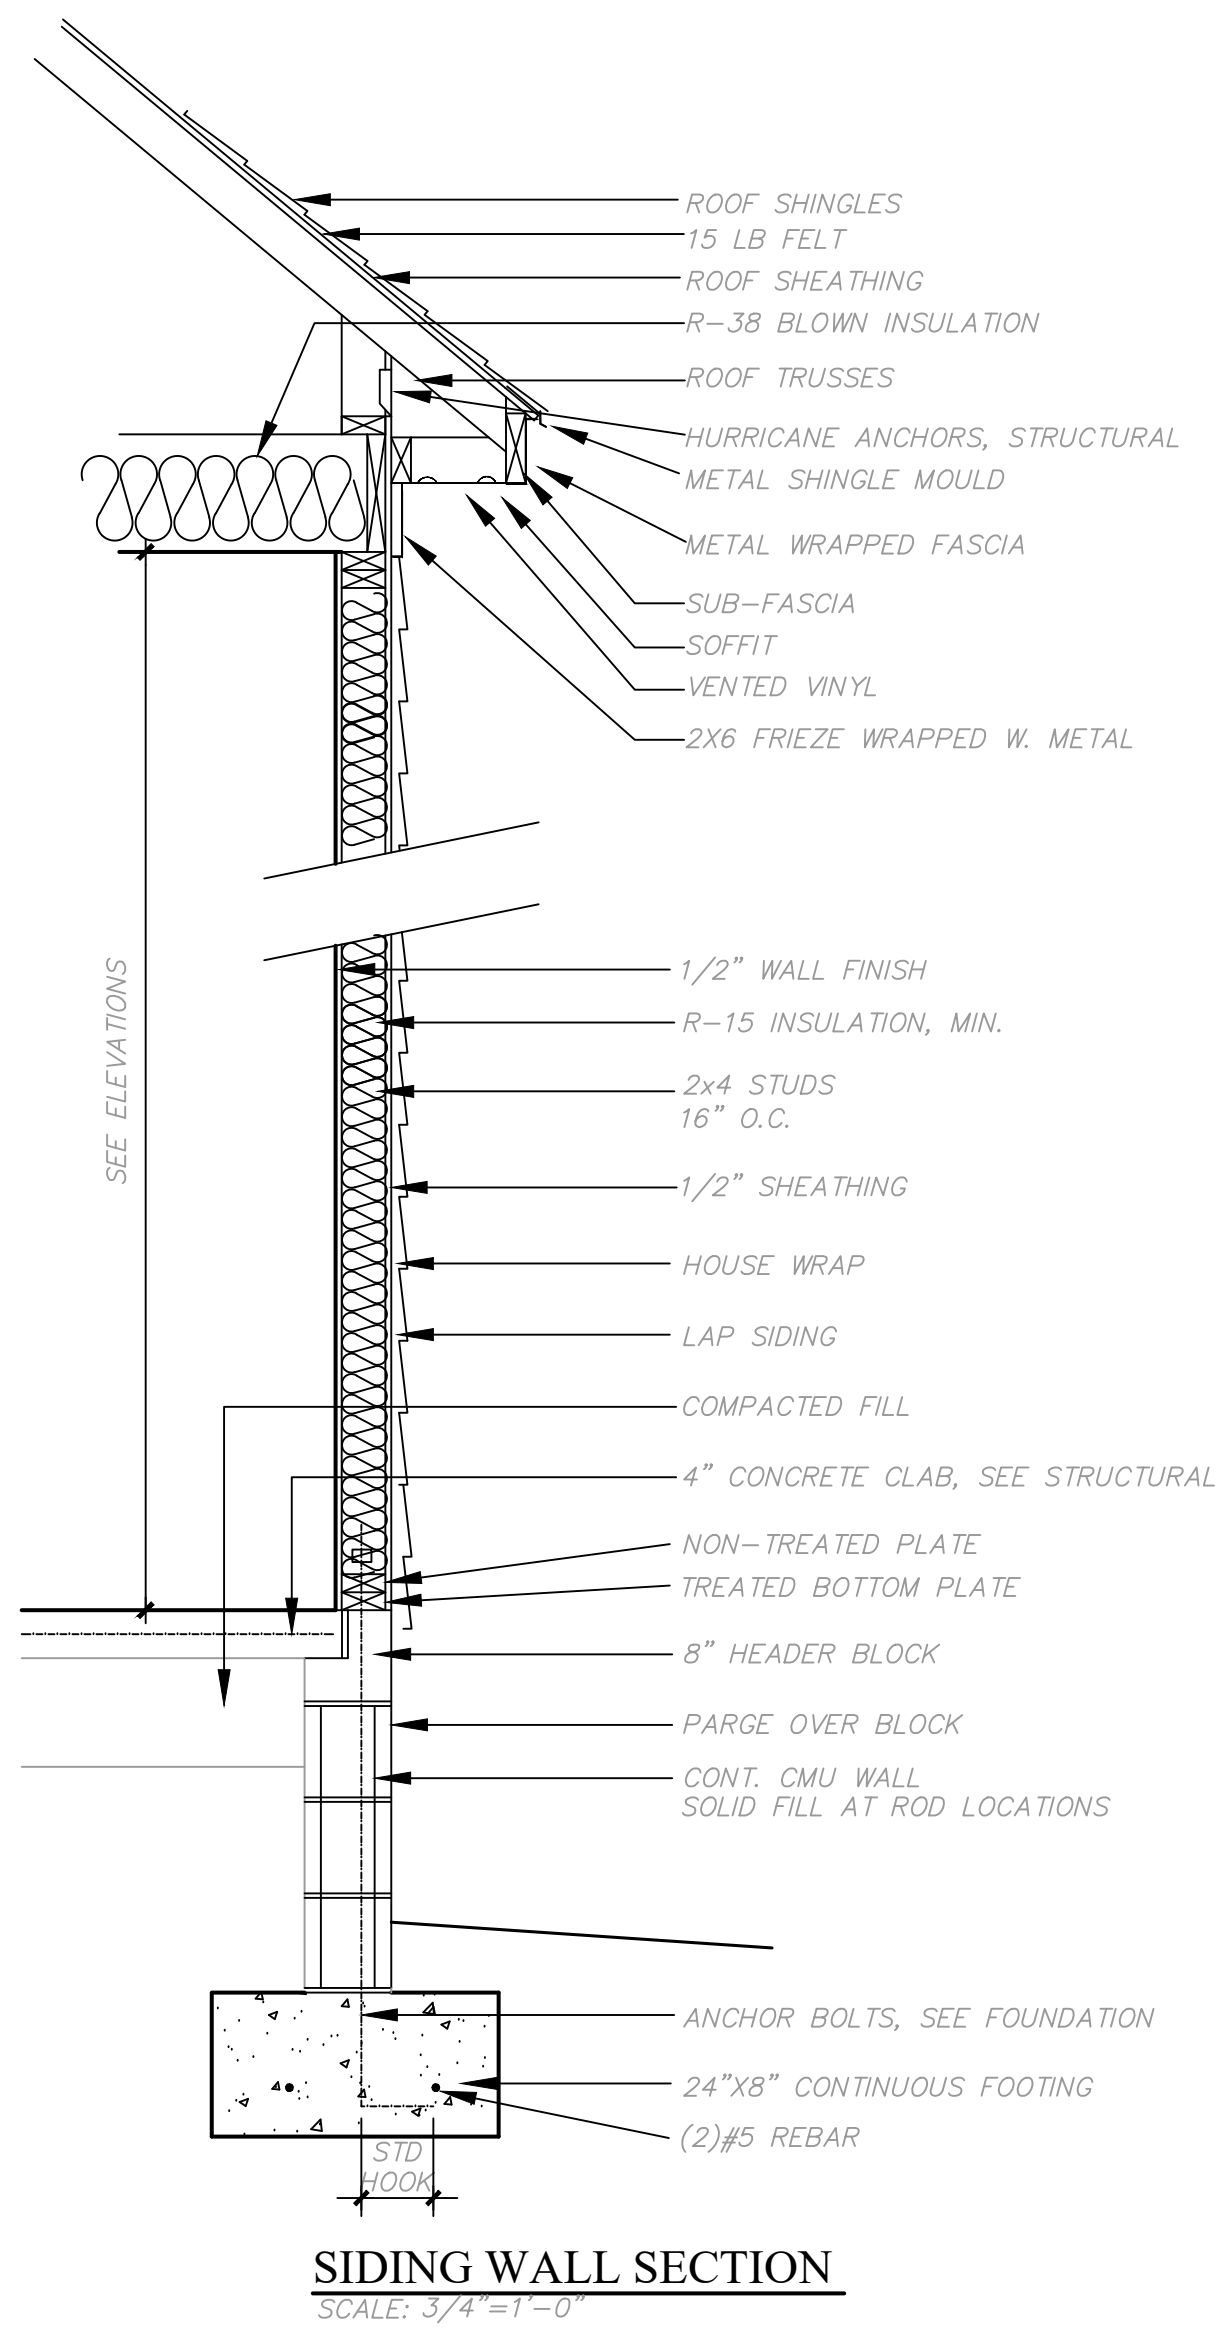

**LEFT ELEVATION** 1/4" = 1'-0"

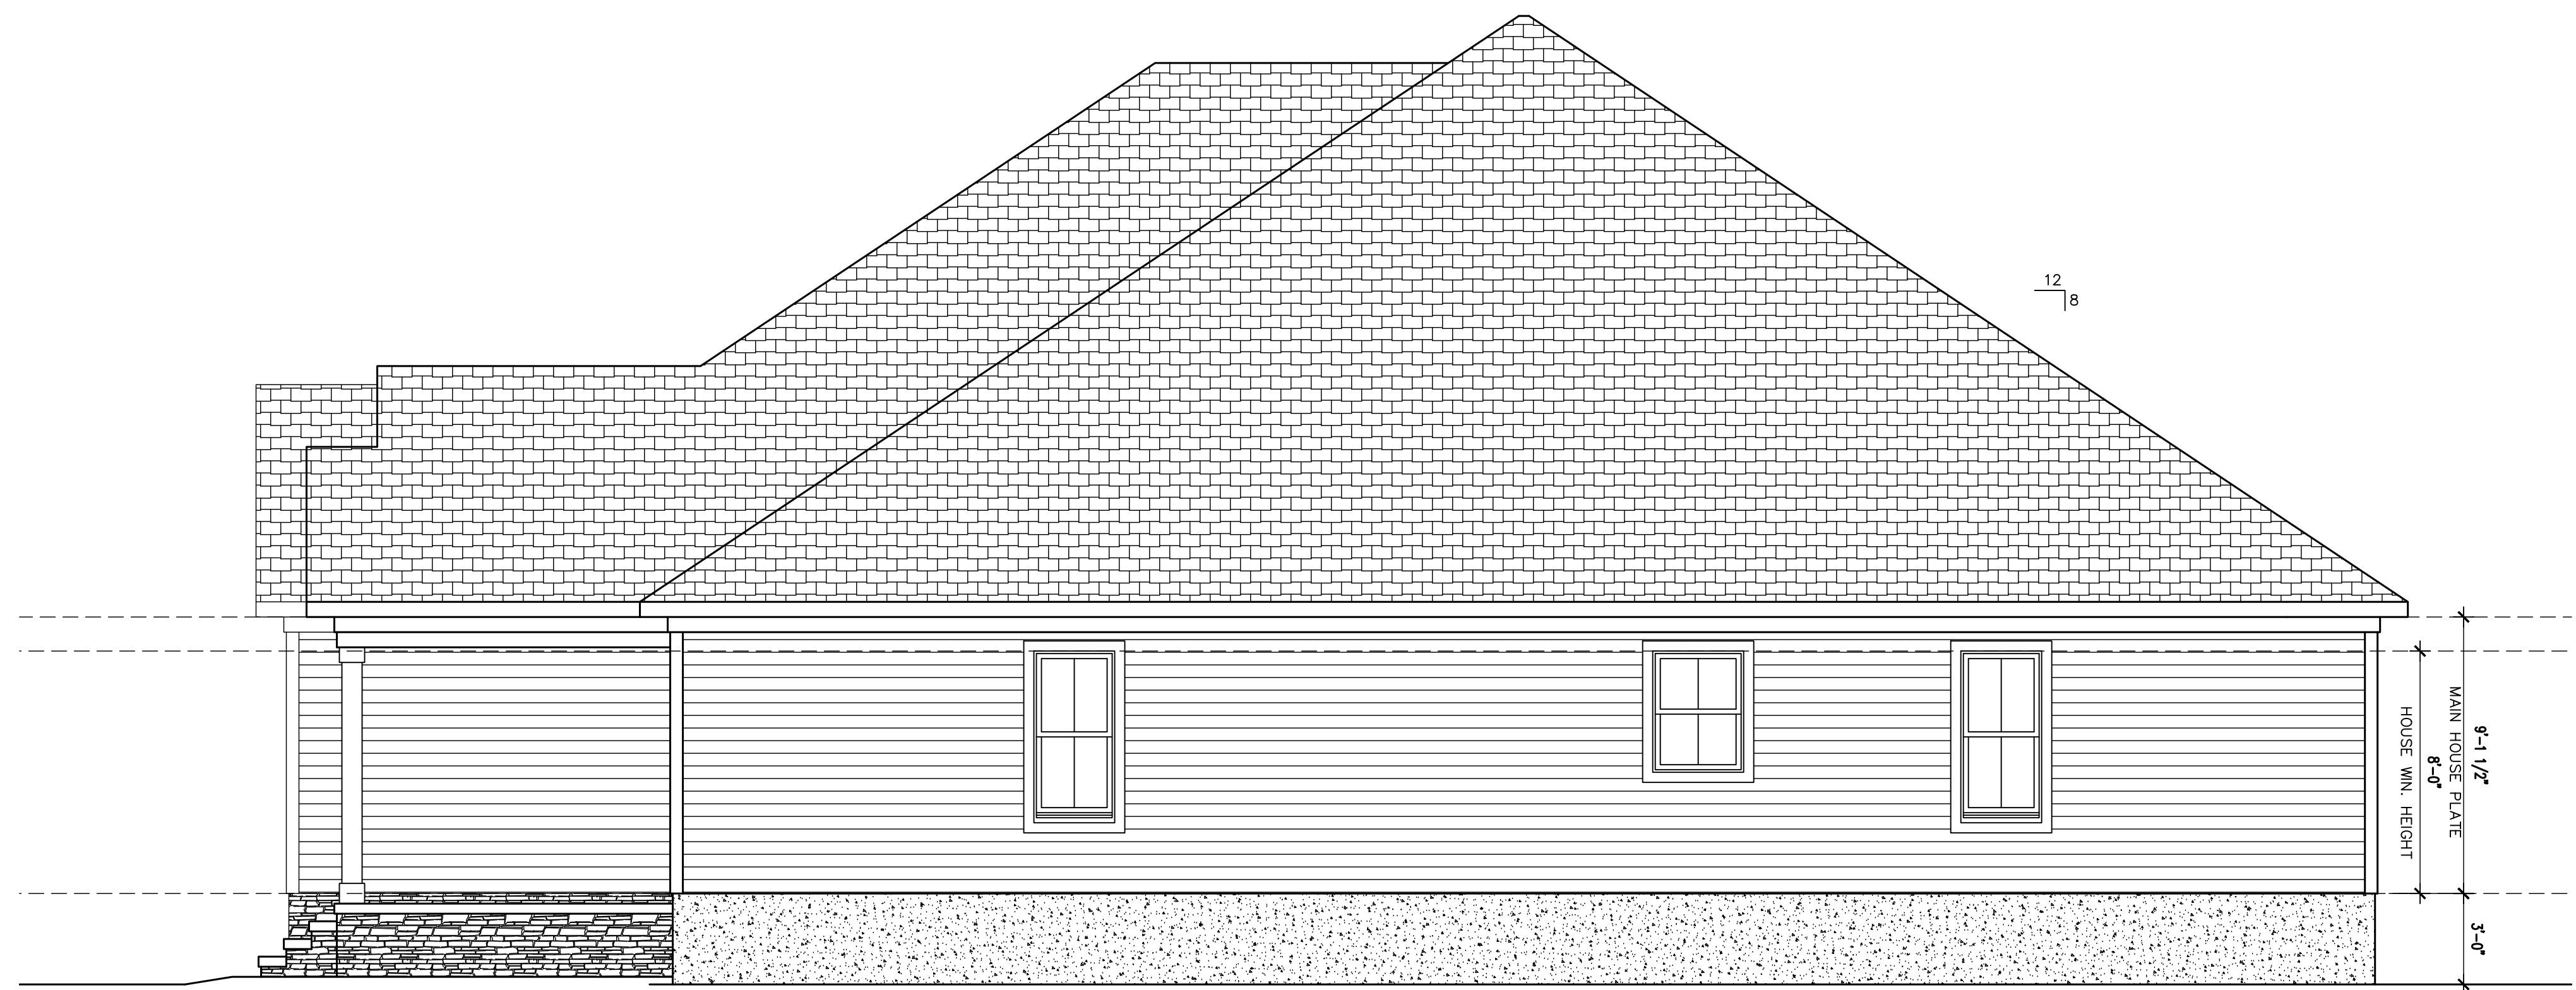

**RIGHT ELEVATION** 1/4" = 1'-0"

It is the responsibility of the builder to assure that all work is in accordance with the latest edition of all applicable National, State, and Local Building Codes. It is the responsibility of the builder to check all dimension and details for overall accuracy appropriate to the local on site conditions. The draftsman is not an architectural firm and stands no liability for structural or architectural integrity. Every effort has been made to ensure all dimensions are correct and governmental regulations have been met. If an error or omission does occur it is the sole responsibility of the contractor to correct the error and not the responsibility of the draftsman. This plan has been prepared for the contractor and the Draftsman has no knowledge of, or is responsible for, any copy right infringement. The contractor takes sole responsibility for everything on this plan.

**J Lee Designs**  
Dream. Create. Live.


**THOMPSON**  
**ELEVATIONS**

SCALE : 1/4" = 1'

AUGUST 3RD 2022

**A4**



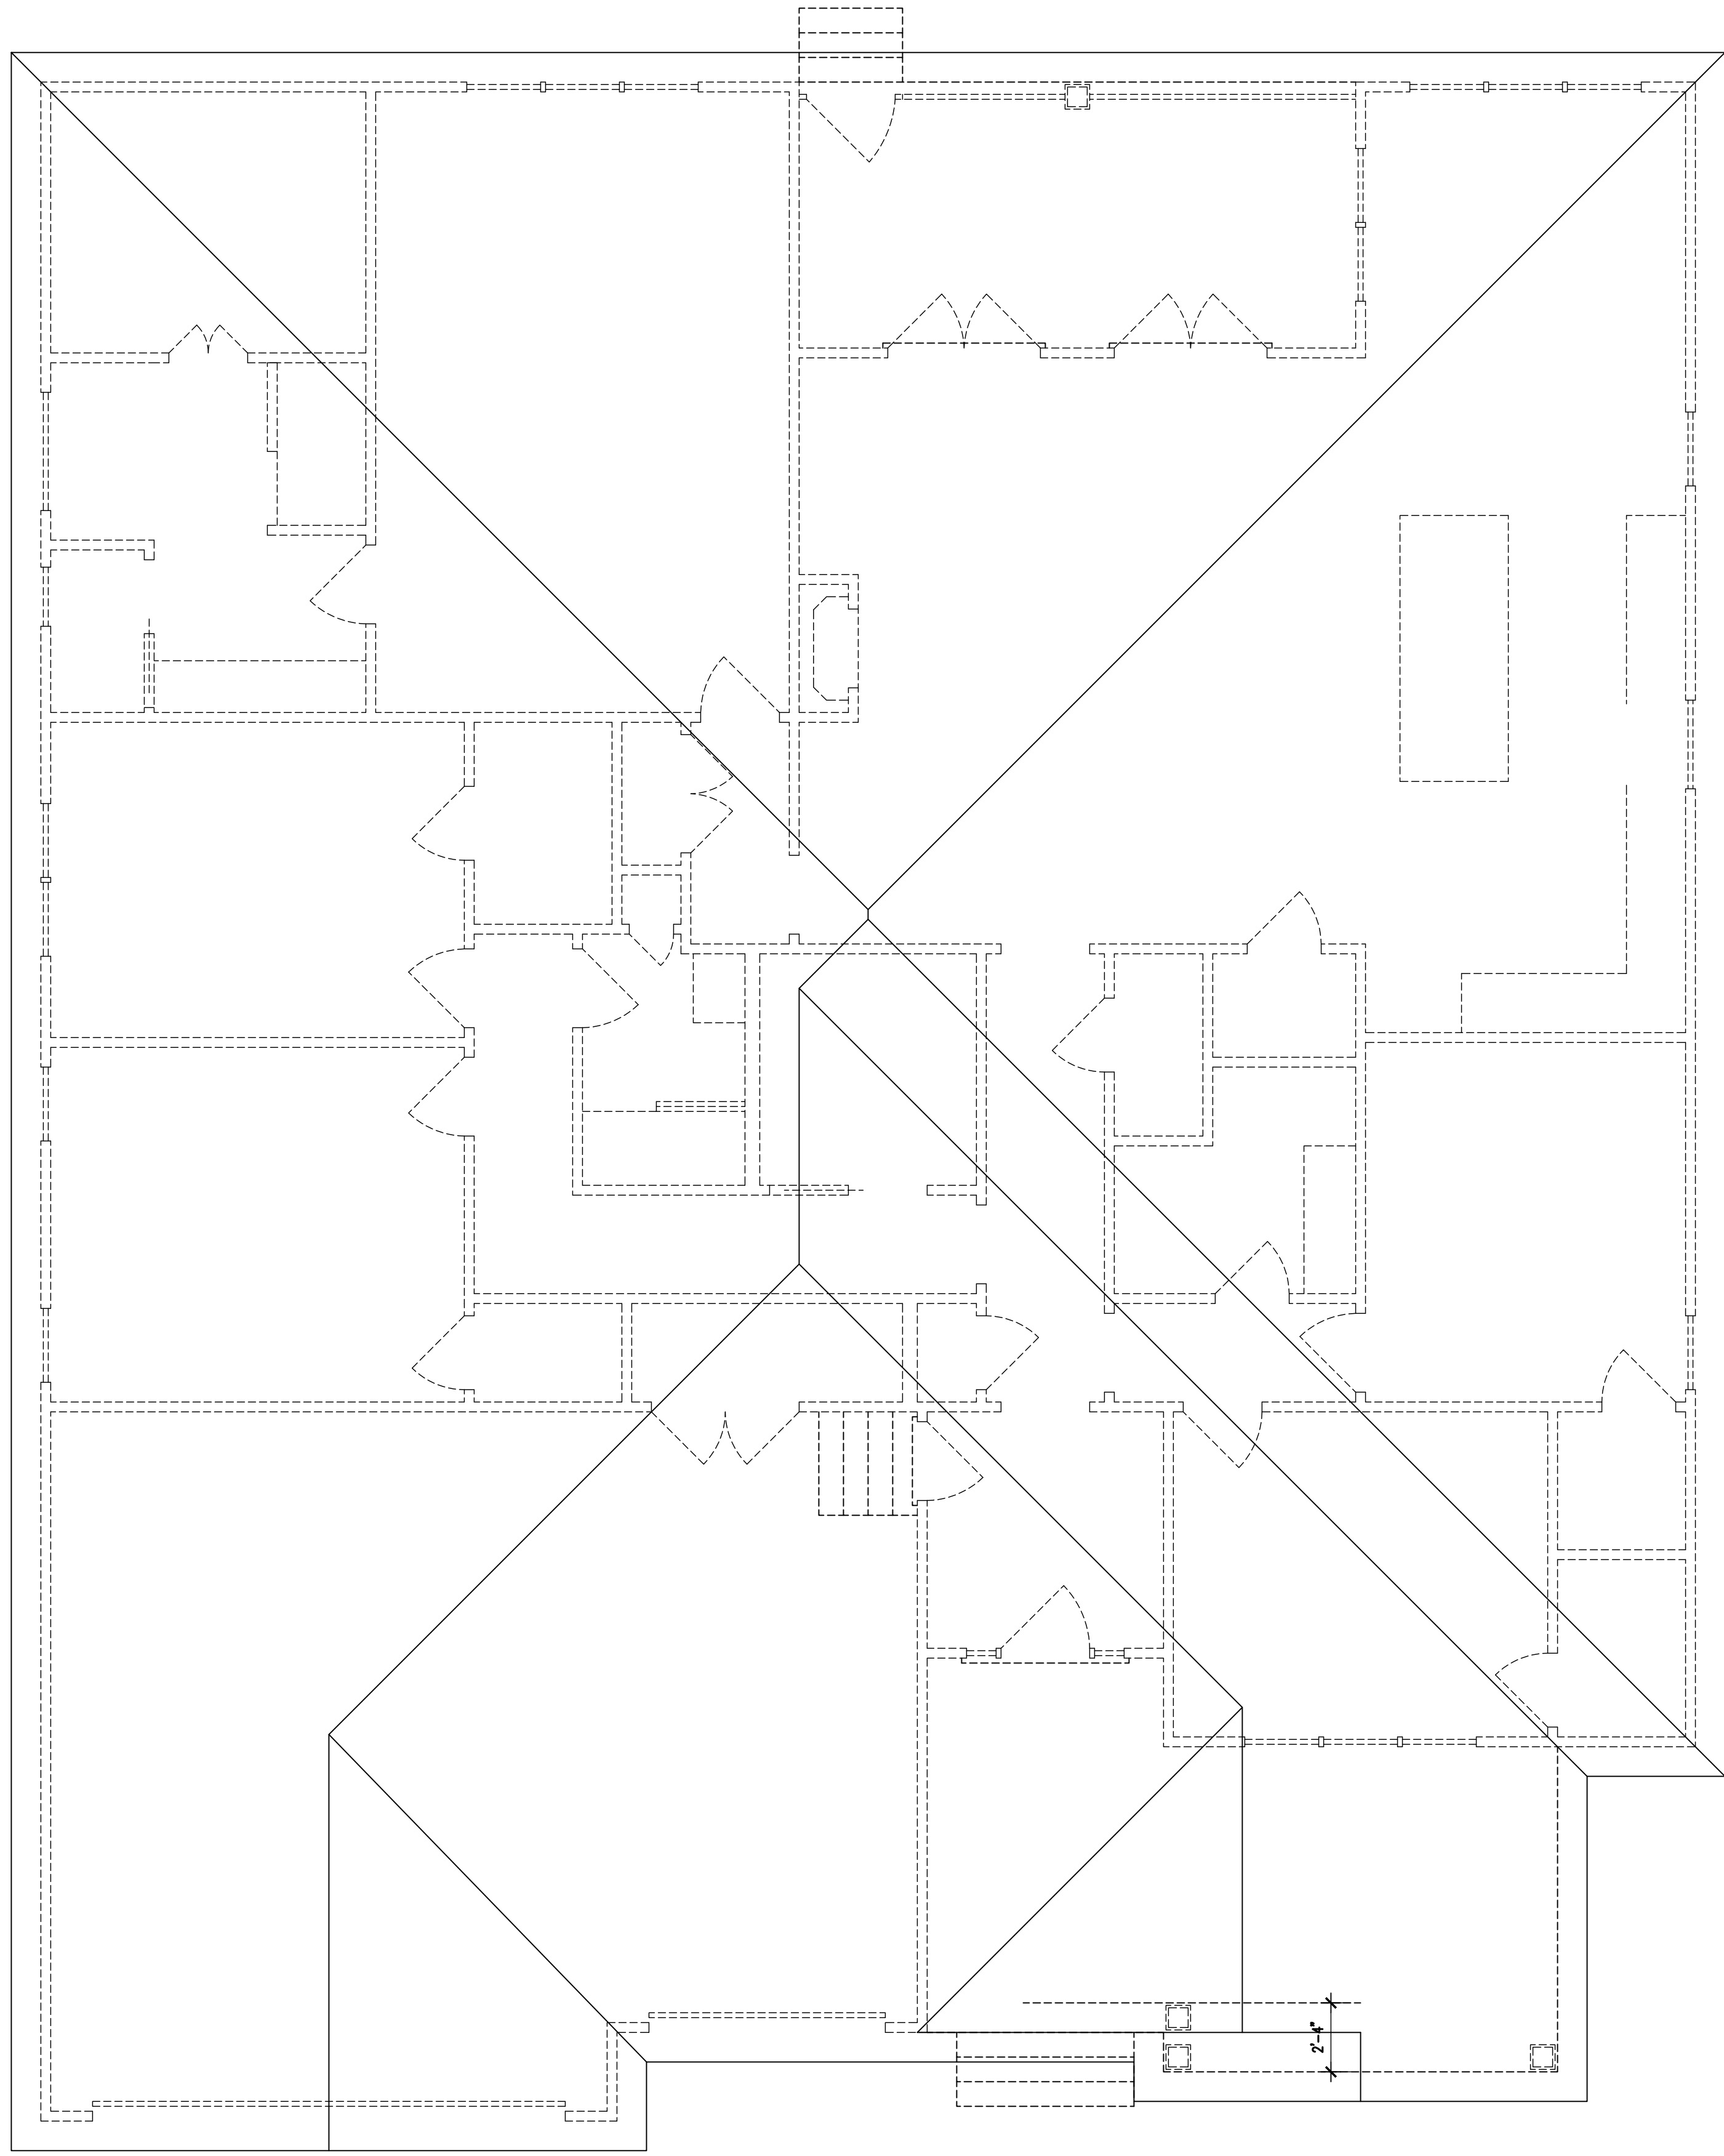

ROOF PLAN 1/4" = 1'-0"  
 ALL PITCHES 8:12  
 12" OVERHANGS U.N.O.

THOMPSON  
 ROOF PLAN

SCALE : 1/4"=1'

AUGUST 3RD 2022

**A5**



It is the responsibility of the builder to assure that all work is in accordance with the latest edition of all applicable National, State, and Local Building Codes. It is the responsibility of the builder to check all dimension and details for overall accuracy appropriate to the local on site conditions. The draftsman is not an architectural firm and stands no liability for structural or architectural design integrity. Every effort has been made to ensure all dimensions are correct and governmental regulations have been met. If an error or omission does occur it is the sole responsibility of the contractor to correct the error and not the responsibility of the draftsman. This plan has been prepared for the contractor and the Draftsman has no knowledge of, or is responsible for, any copy right infringement. The contractor takes sole responsibility for everything on this plan.